



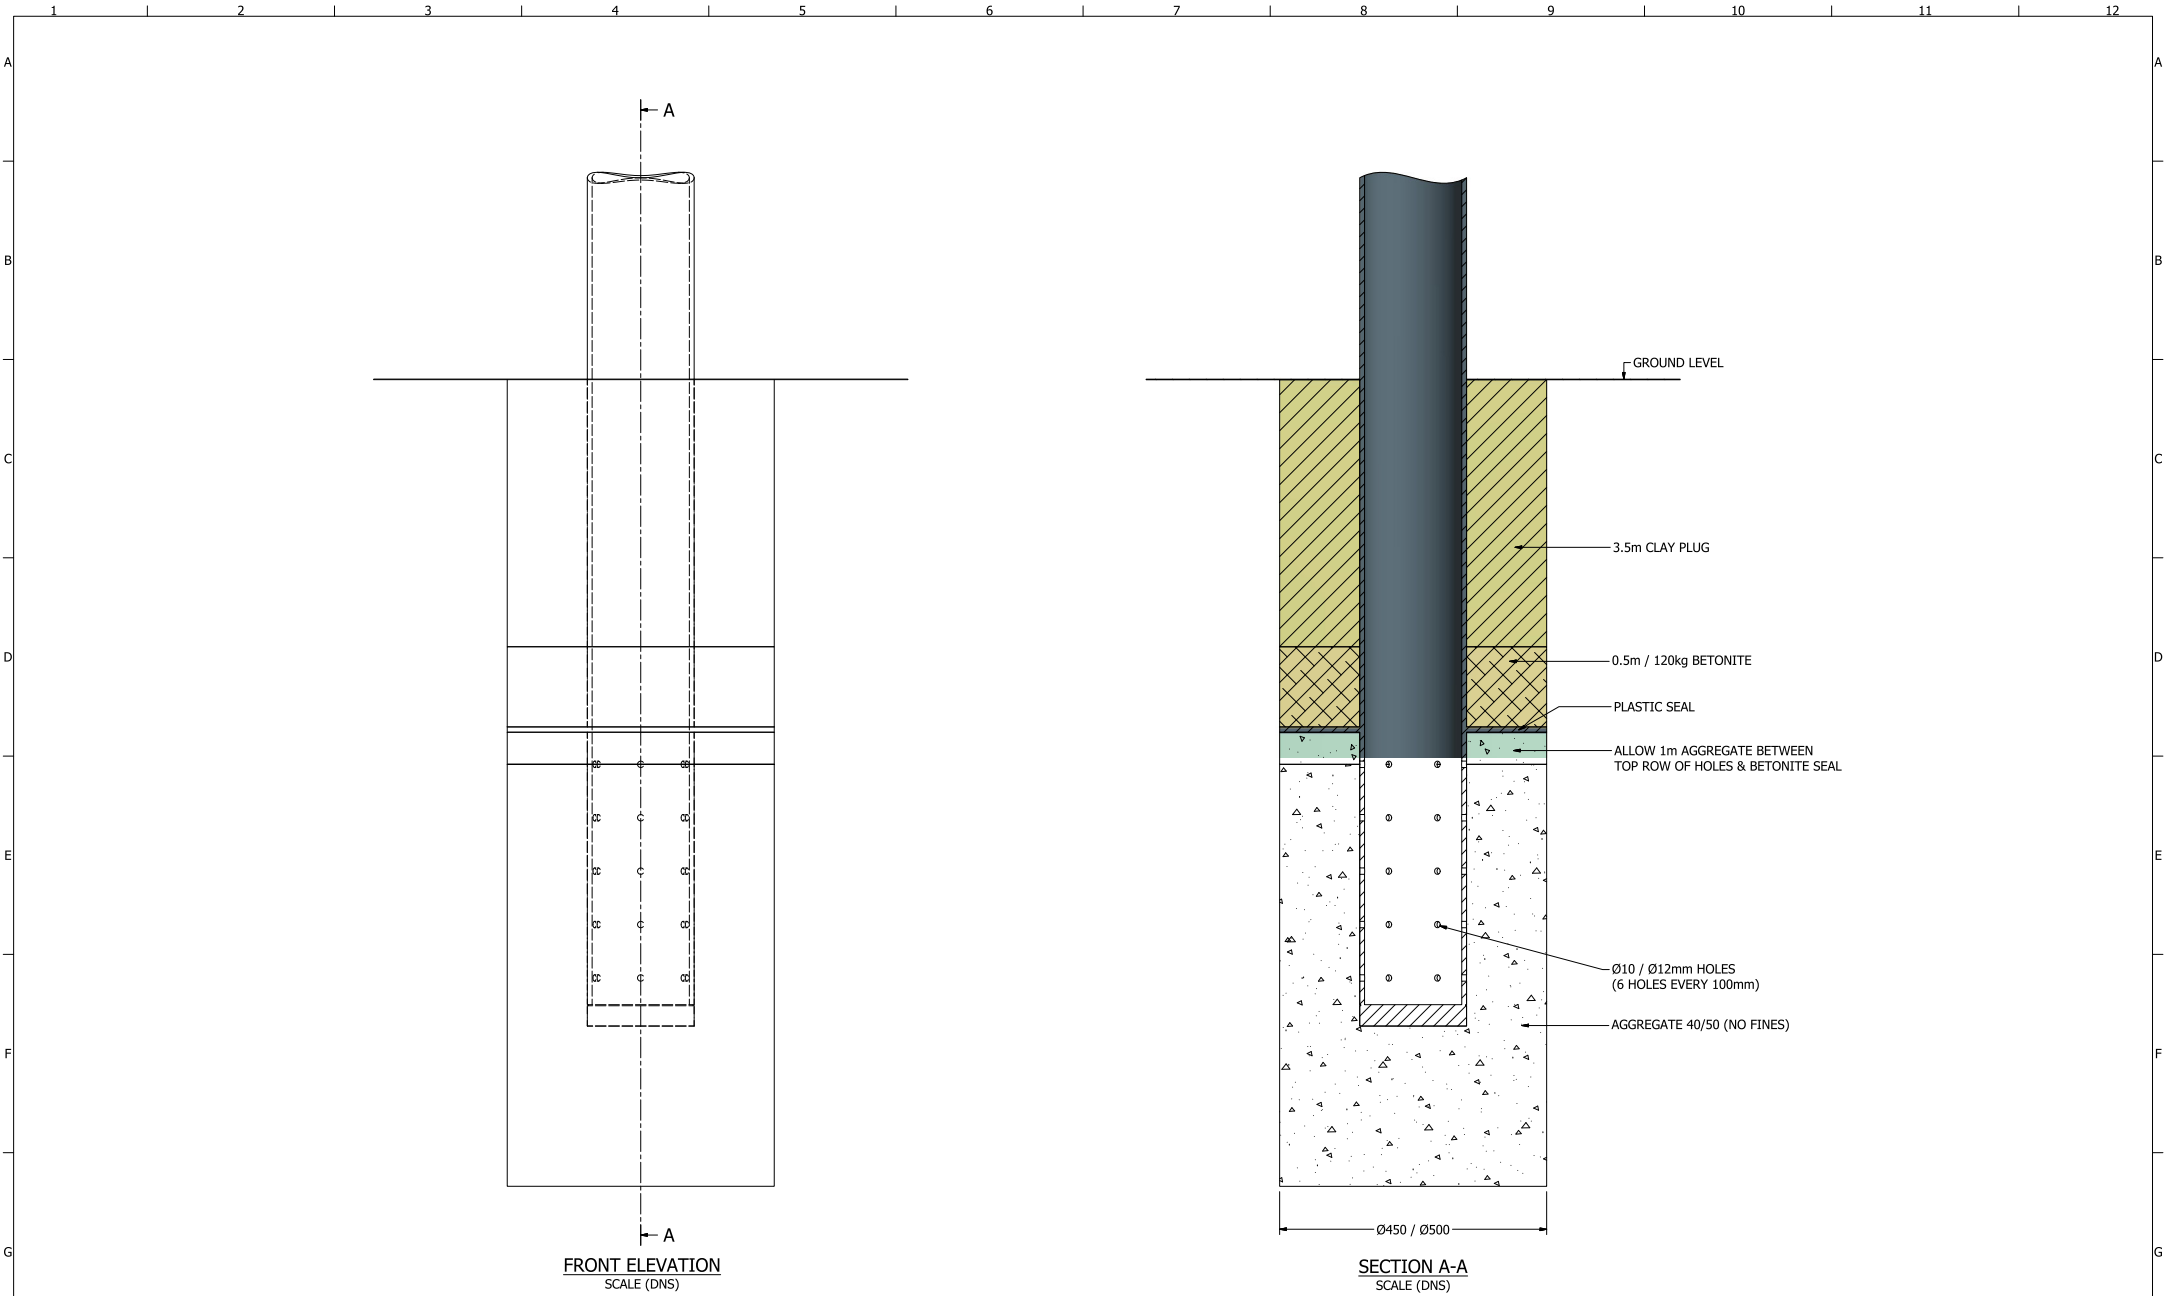


A	GENERAL ARRANGEMENT - FOR REVIEW	BC	LB	LB	3/10/2018
REV	DESCRIPTION	BY	CHECKED	APPROVED	DATE
REVISION HISTORY					

199C Osborne Avenue Clayton South, VIC, 3169 AUST. www.runenergy.com TEL: (03) 9538 6200	PROJECT RUN ENERGY GENERAL ARRANGEMENT					
	DRAWING TITLE WELL INSTALLATION TYPE A					
DRAWN	BC	DESIGN	BC	APP	LB	SCALE
DATE	3/10/2018	DATE	3/10/2018	DATE	3/10/2018	DNS
			DRAWING NUMBER		SHEET	REV
			RE_LFG_001		1 OF 1	A
					SIZE	A1

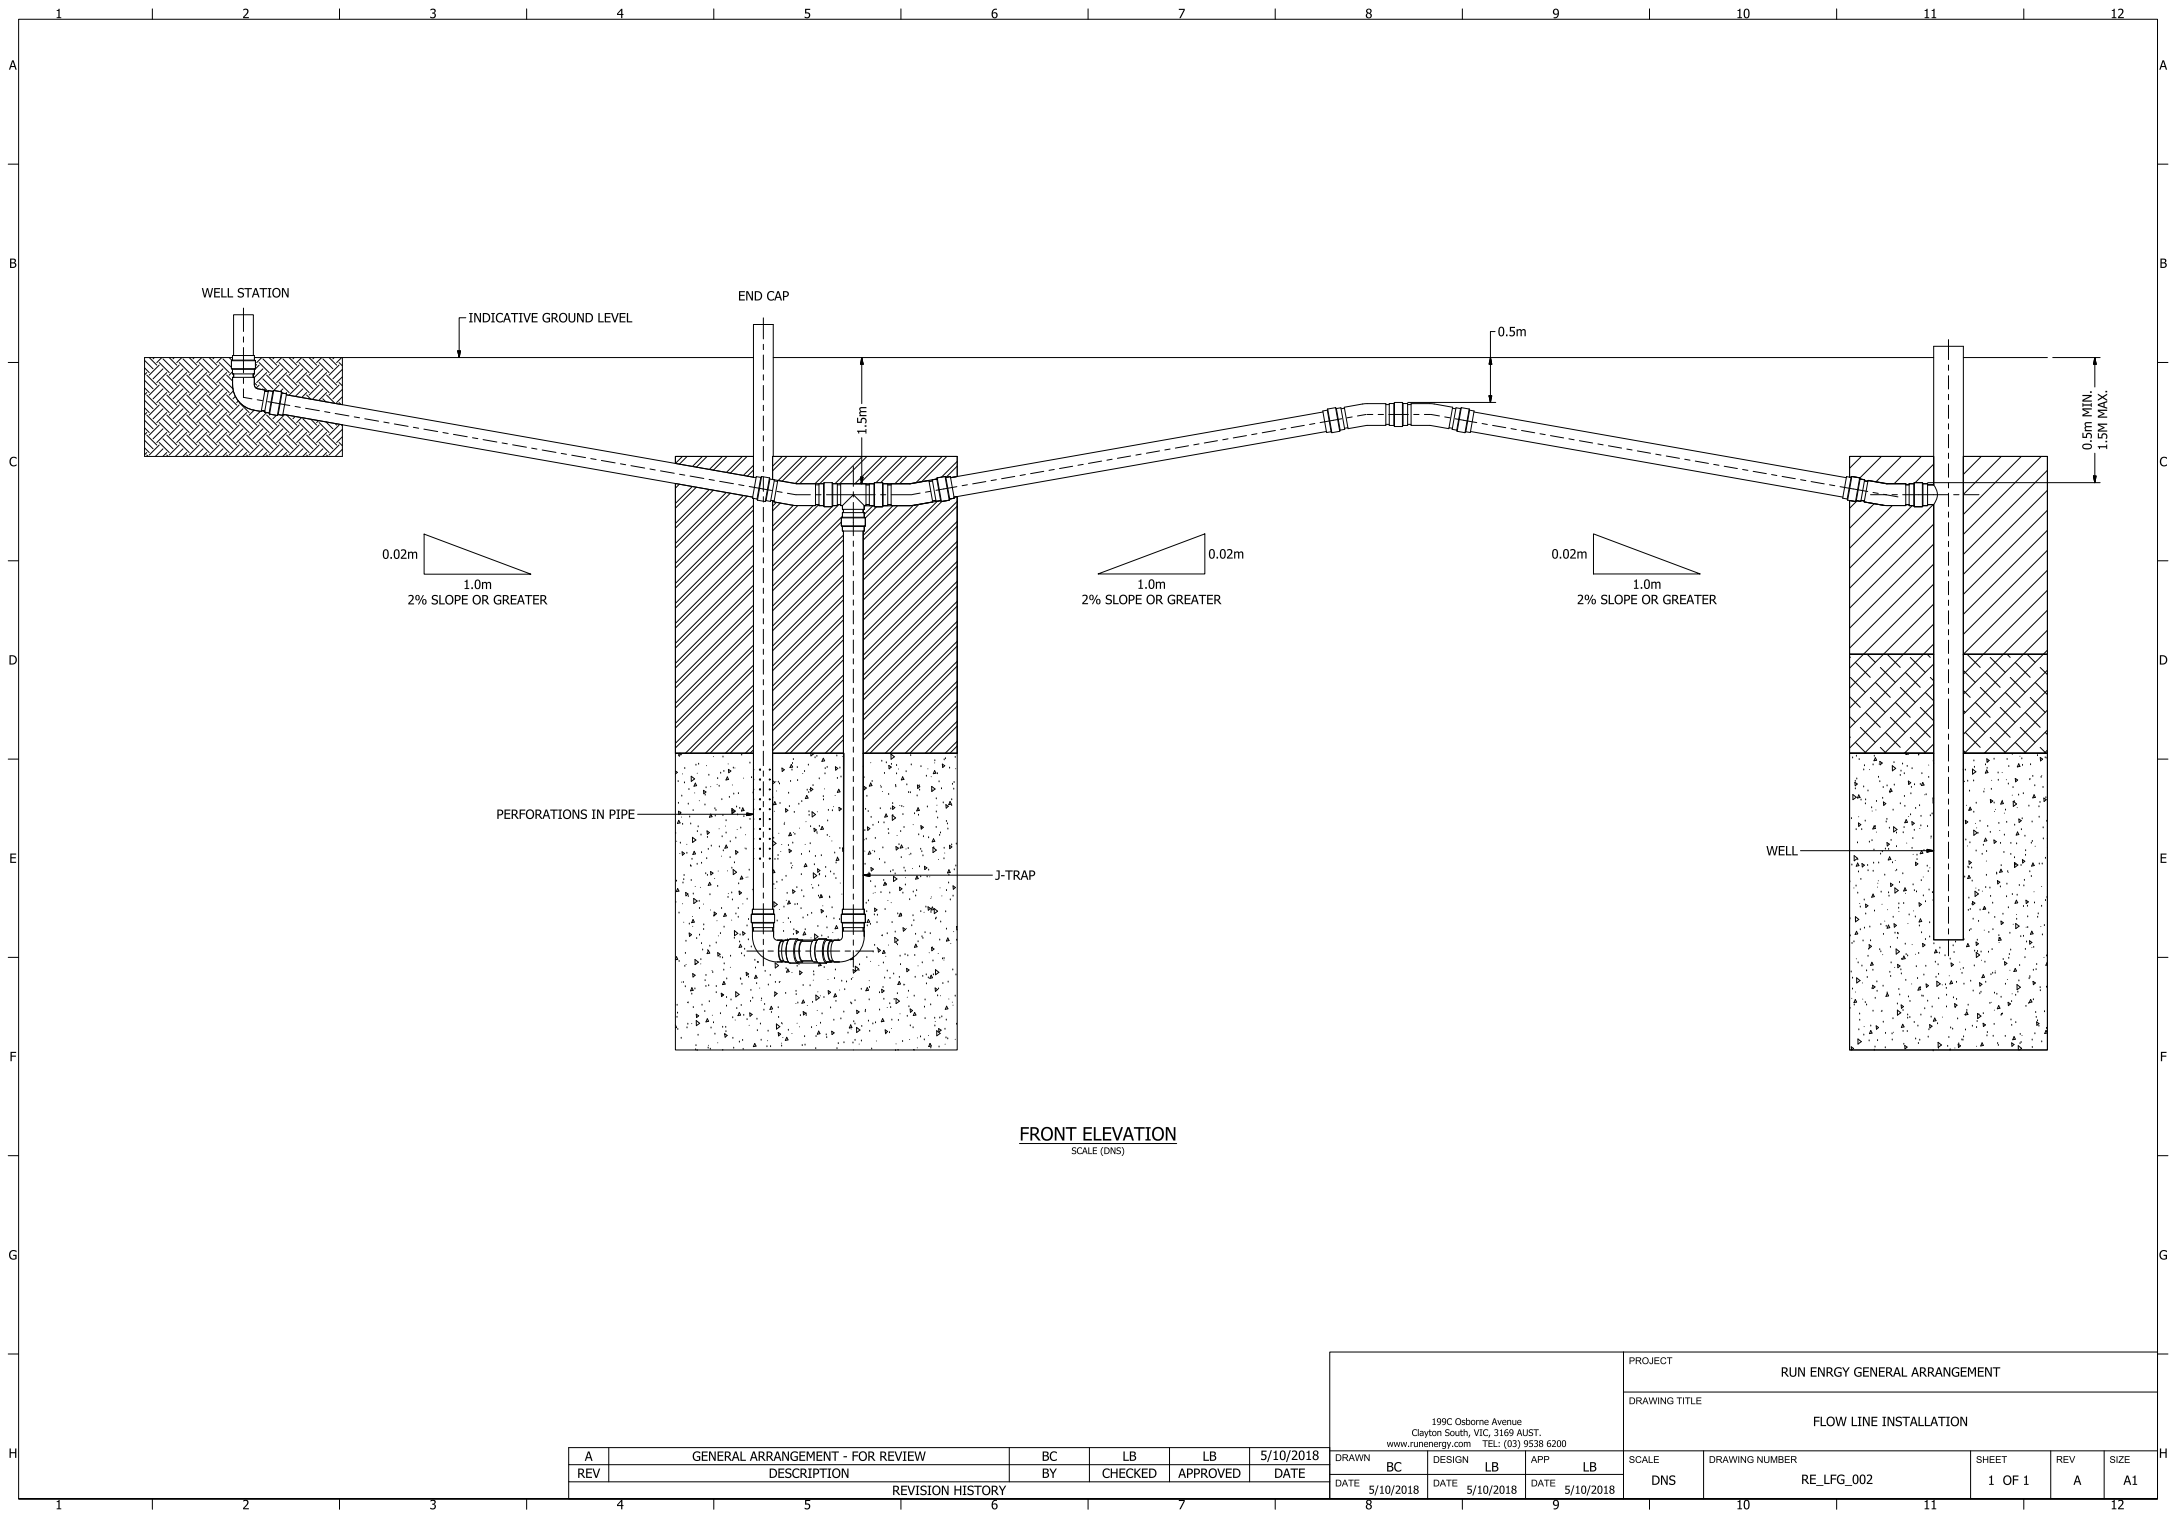


A	GENERAL ARRANGEMENT - FOR REVIEW	BC	LB	LB	5/10/2018
REV	DESCRIPTION	BY	CHECKED	APPROVED	DATE
REVISION HISTORY					

199C Osborne Avenue Clayton South, VIC, 3169 AUST. www.runenergy.com TEL: (03) 9538 6200	PROJECT				
	RUN ENRGY GENERAL ARRANGEMENT				
DRAWN BC DESIGN LB APP LB					DRAWING TITLE
					FLOW LINE INSTALLATION
DATE 5/10/2018	DATE 5/10/2018	DATE 5/10/2018	SCALE	DRAWING NUMBER	SHEET
8	9	10	DNS	RE_LFG_002	1 OF 1
					REV
					A
					SIZE
					A1

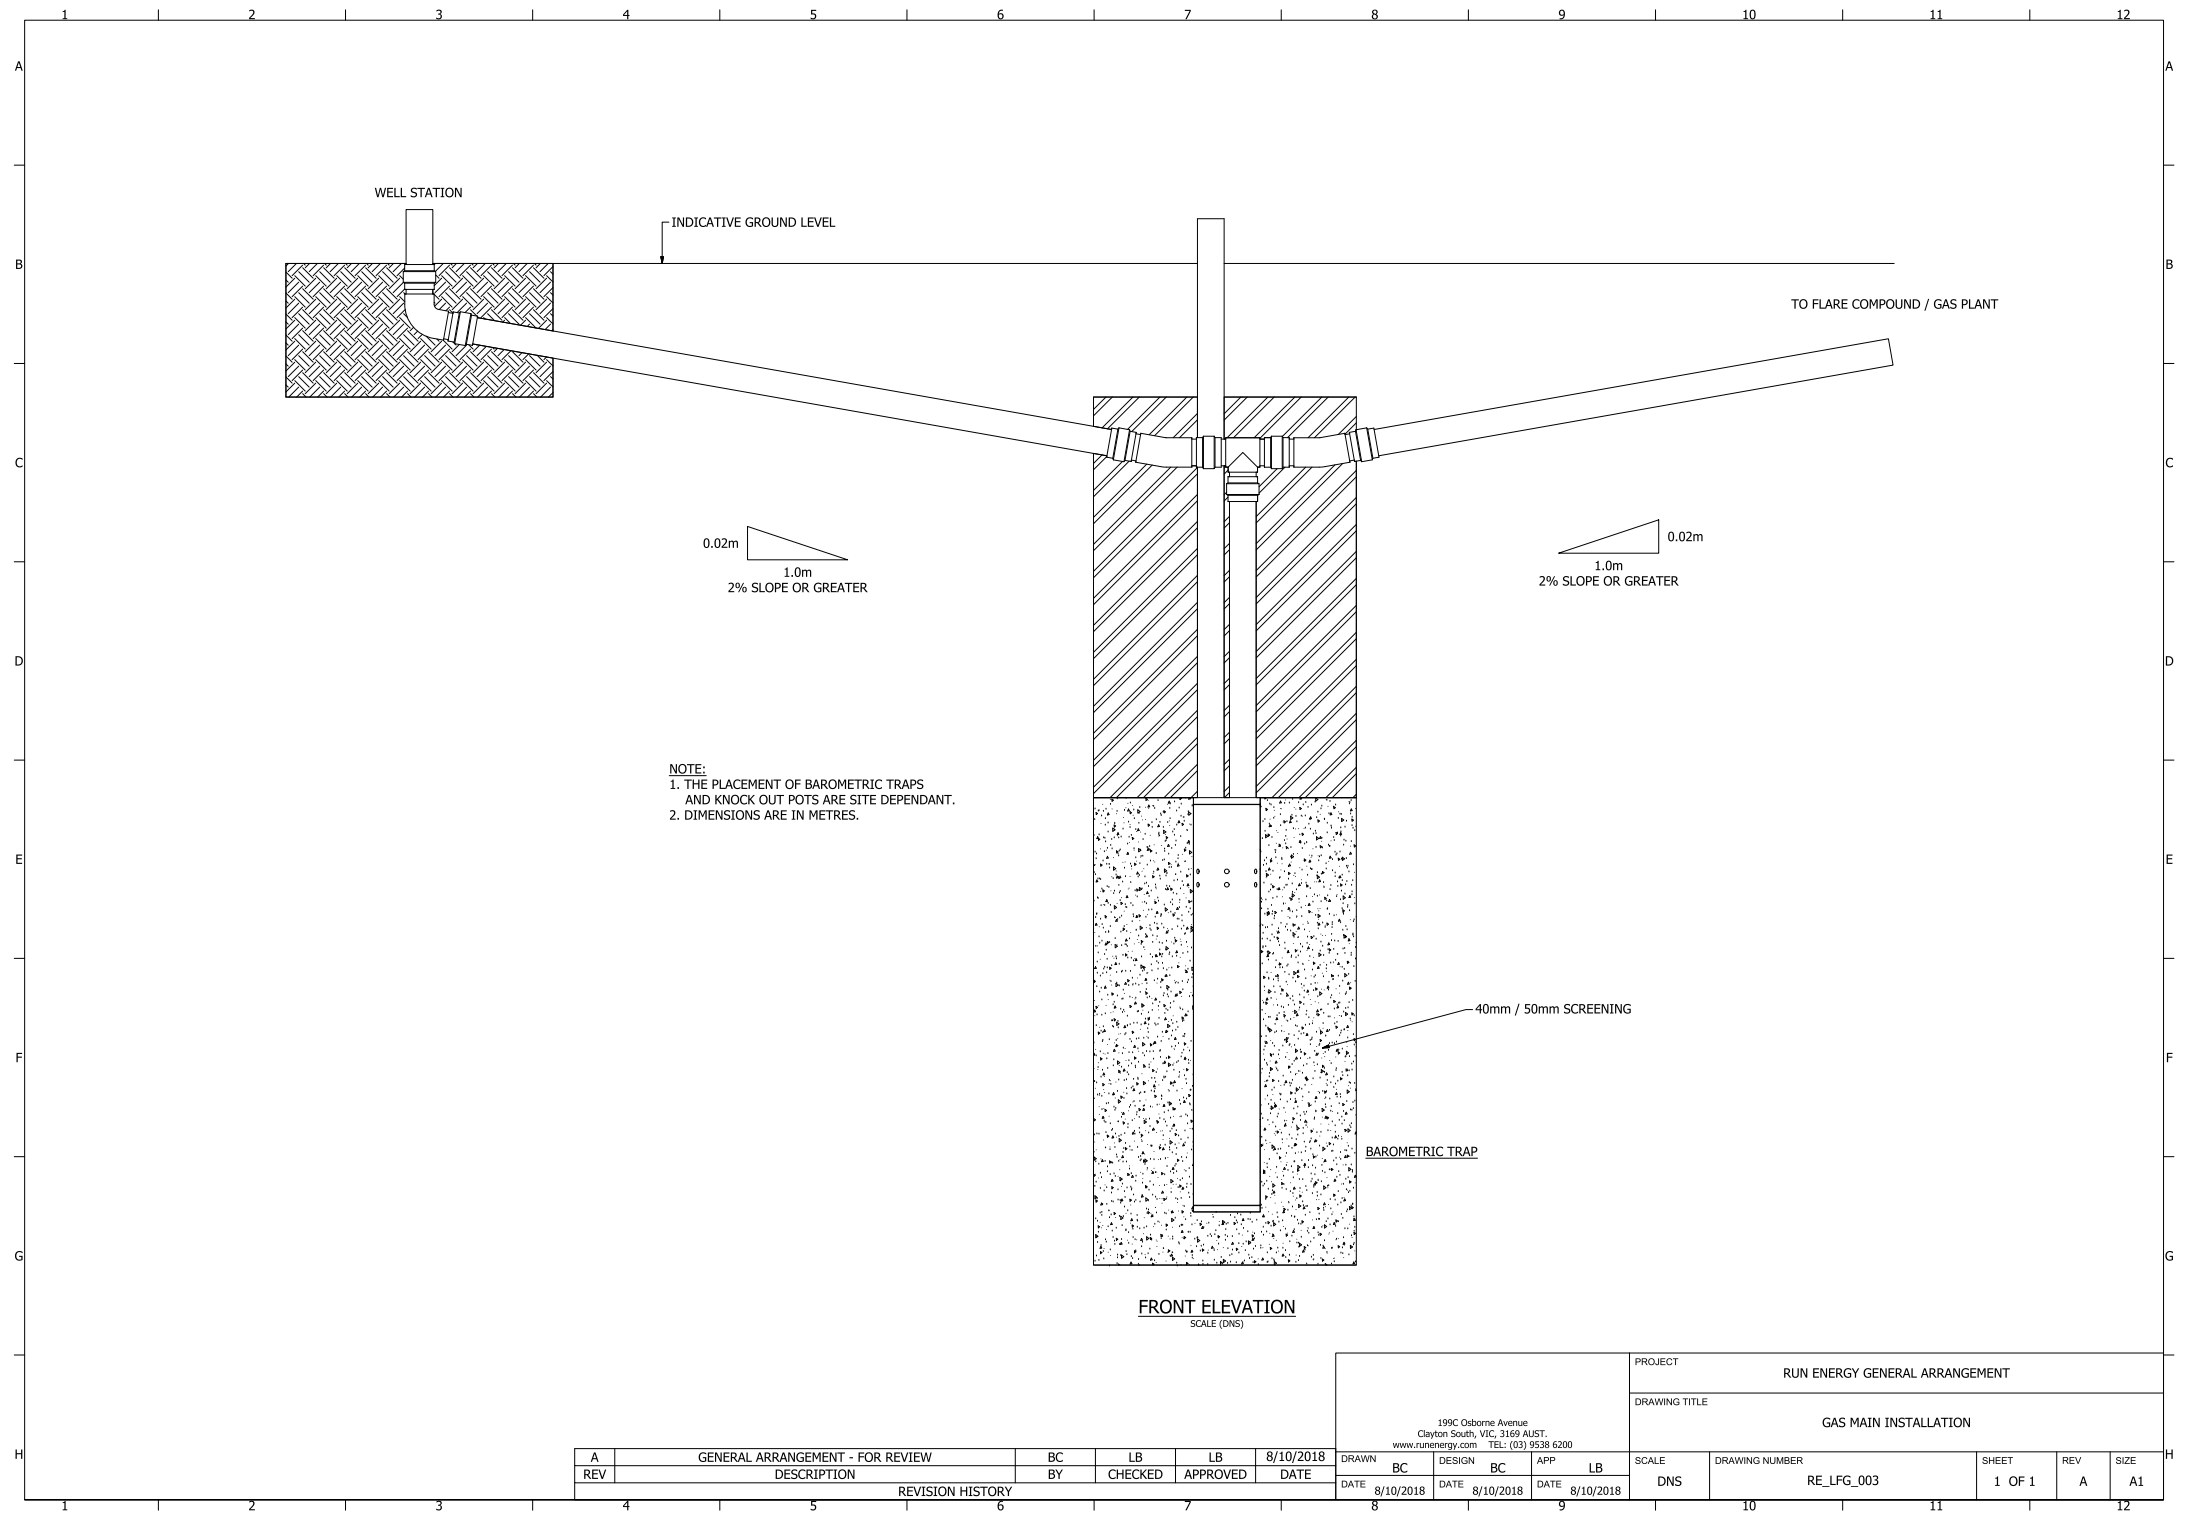

A	GENERAL ARRANGEMENT - FOR REVIEW	BC	LB	LB	8/10/2018
REV	DESCRIPTION	BY	CHECKED	APPROVED	DATE
REVISION HISTORY					


199C Osborne Avenue Clayton South, VIC, 3169 AUST. www.runenergy.com TEL: (03) 9538 6200						PROJECT						RUN ENERGY GENERAL ARRANGEMENT											
						DRAWING TITLE						GAS MAIN INSTALLATION											
DRAWN		BC		DESIGN		BC		APP		LB		SCALE		DRAWING NUMBER				SHEET		REV		SIZE	
DATE		8/10/2018		DATE		8/10/2018		DATE		8/10/2018		DNS		RE_LFG_003				1 OF 1		A		A1	

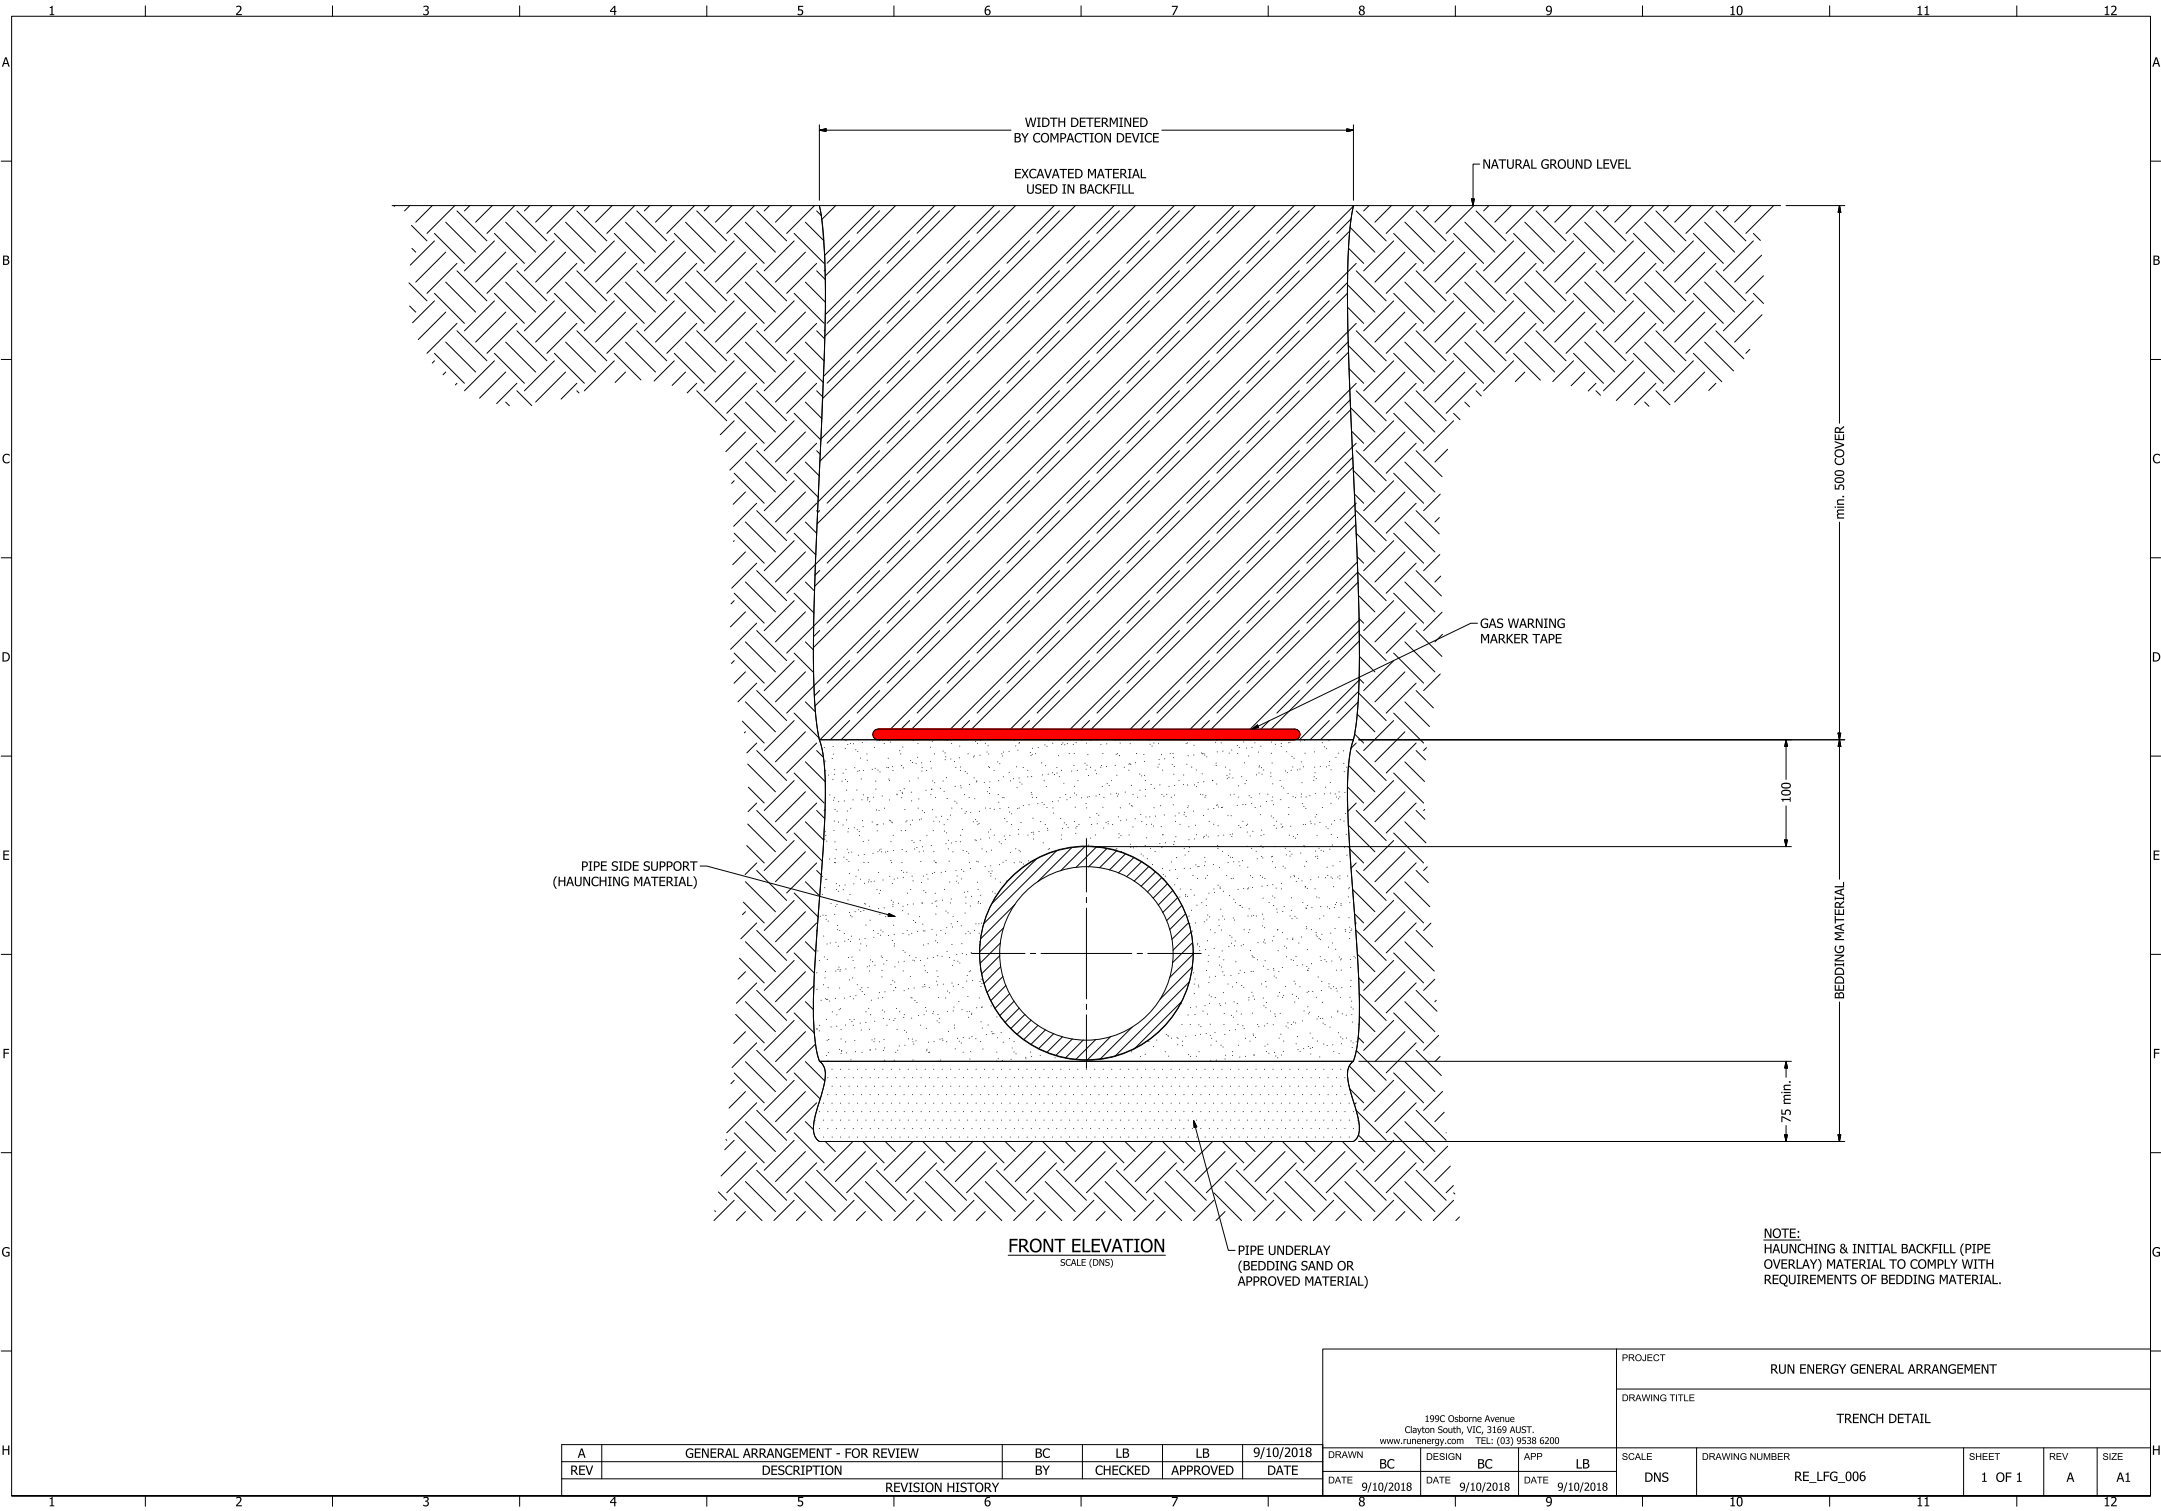


A	GENERAL ARRANGEMENT - FOR REVIEW	BC	LB	LB	9/10/2018
REV	DESCRIPTION	BY	CHECKED	APPROVED	DATE
REVISION HISTORY					

199C Osborne Avenue Clayton South, VIC, 3169 AUST. www.runenergy.com TEL: (03) 9538 6200					
DRAWN	BC	DESIGN	BC	APP	LB
DATE	9/10/2018	DATE	9/10/2018	DATE	9/10/2018

PROJECT RUN ENERGY GENERAL ARRANGEMENT					
DRAWING TITLE TRENCH DETAIL					
SCALE DNS	DRAWING NUMBER RE_LFG_006	SHEET 1 OF 1	REV A	SIZE A1	

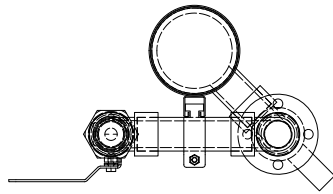

PLAN VIEW
SCALE (DNS)

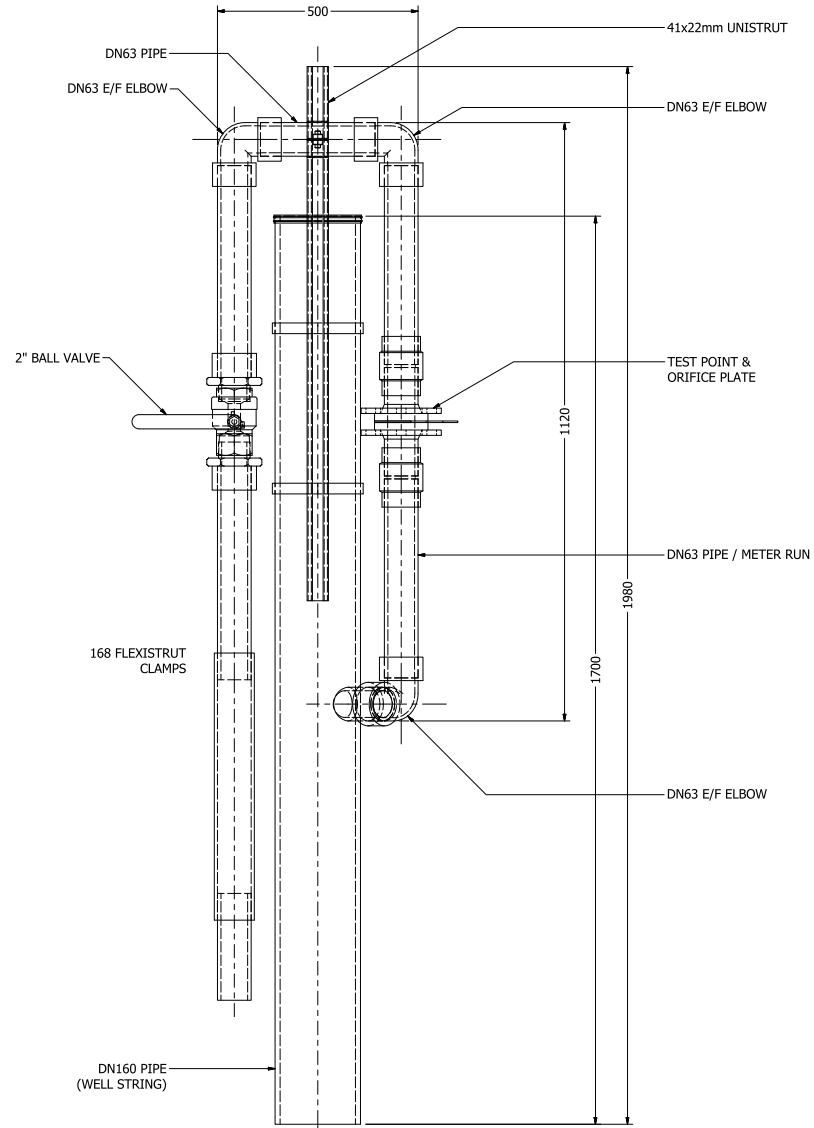

STANDALONE WELL ASSEMBLY
SCALE (DNS)

A	GENERAL ARRANGEMENT - FOR REVIEW	BC	LB	LB	29/10/2018
REV	DESCRIPTION	BY	CHECKED	APPROVED	DATE
REVISION HISTORY					

199C Osborne Avenue Clayton South, VIC, 3169 AUST. www.runenergy.com TEL: (03) 9538 6200					PROJECT					
					DRAWING TITLE					
					STANDALONE WELL HEAD					
DRAWN	BC	DESIGN	BC	APP	LB	SCALE	DRAWING NUMBER	SHEET	REV	SIZE
DATE	29/10/2018	DATE	29/10/2018	DATE	29/10/2018	DNS	RE_LFG_012	1 OF 1	A	A1