




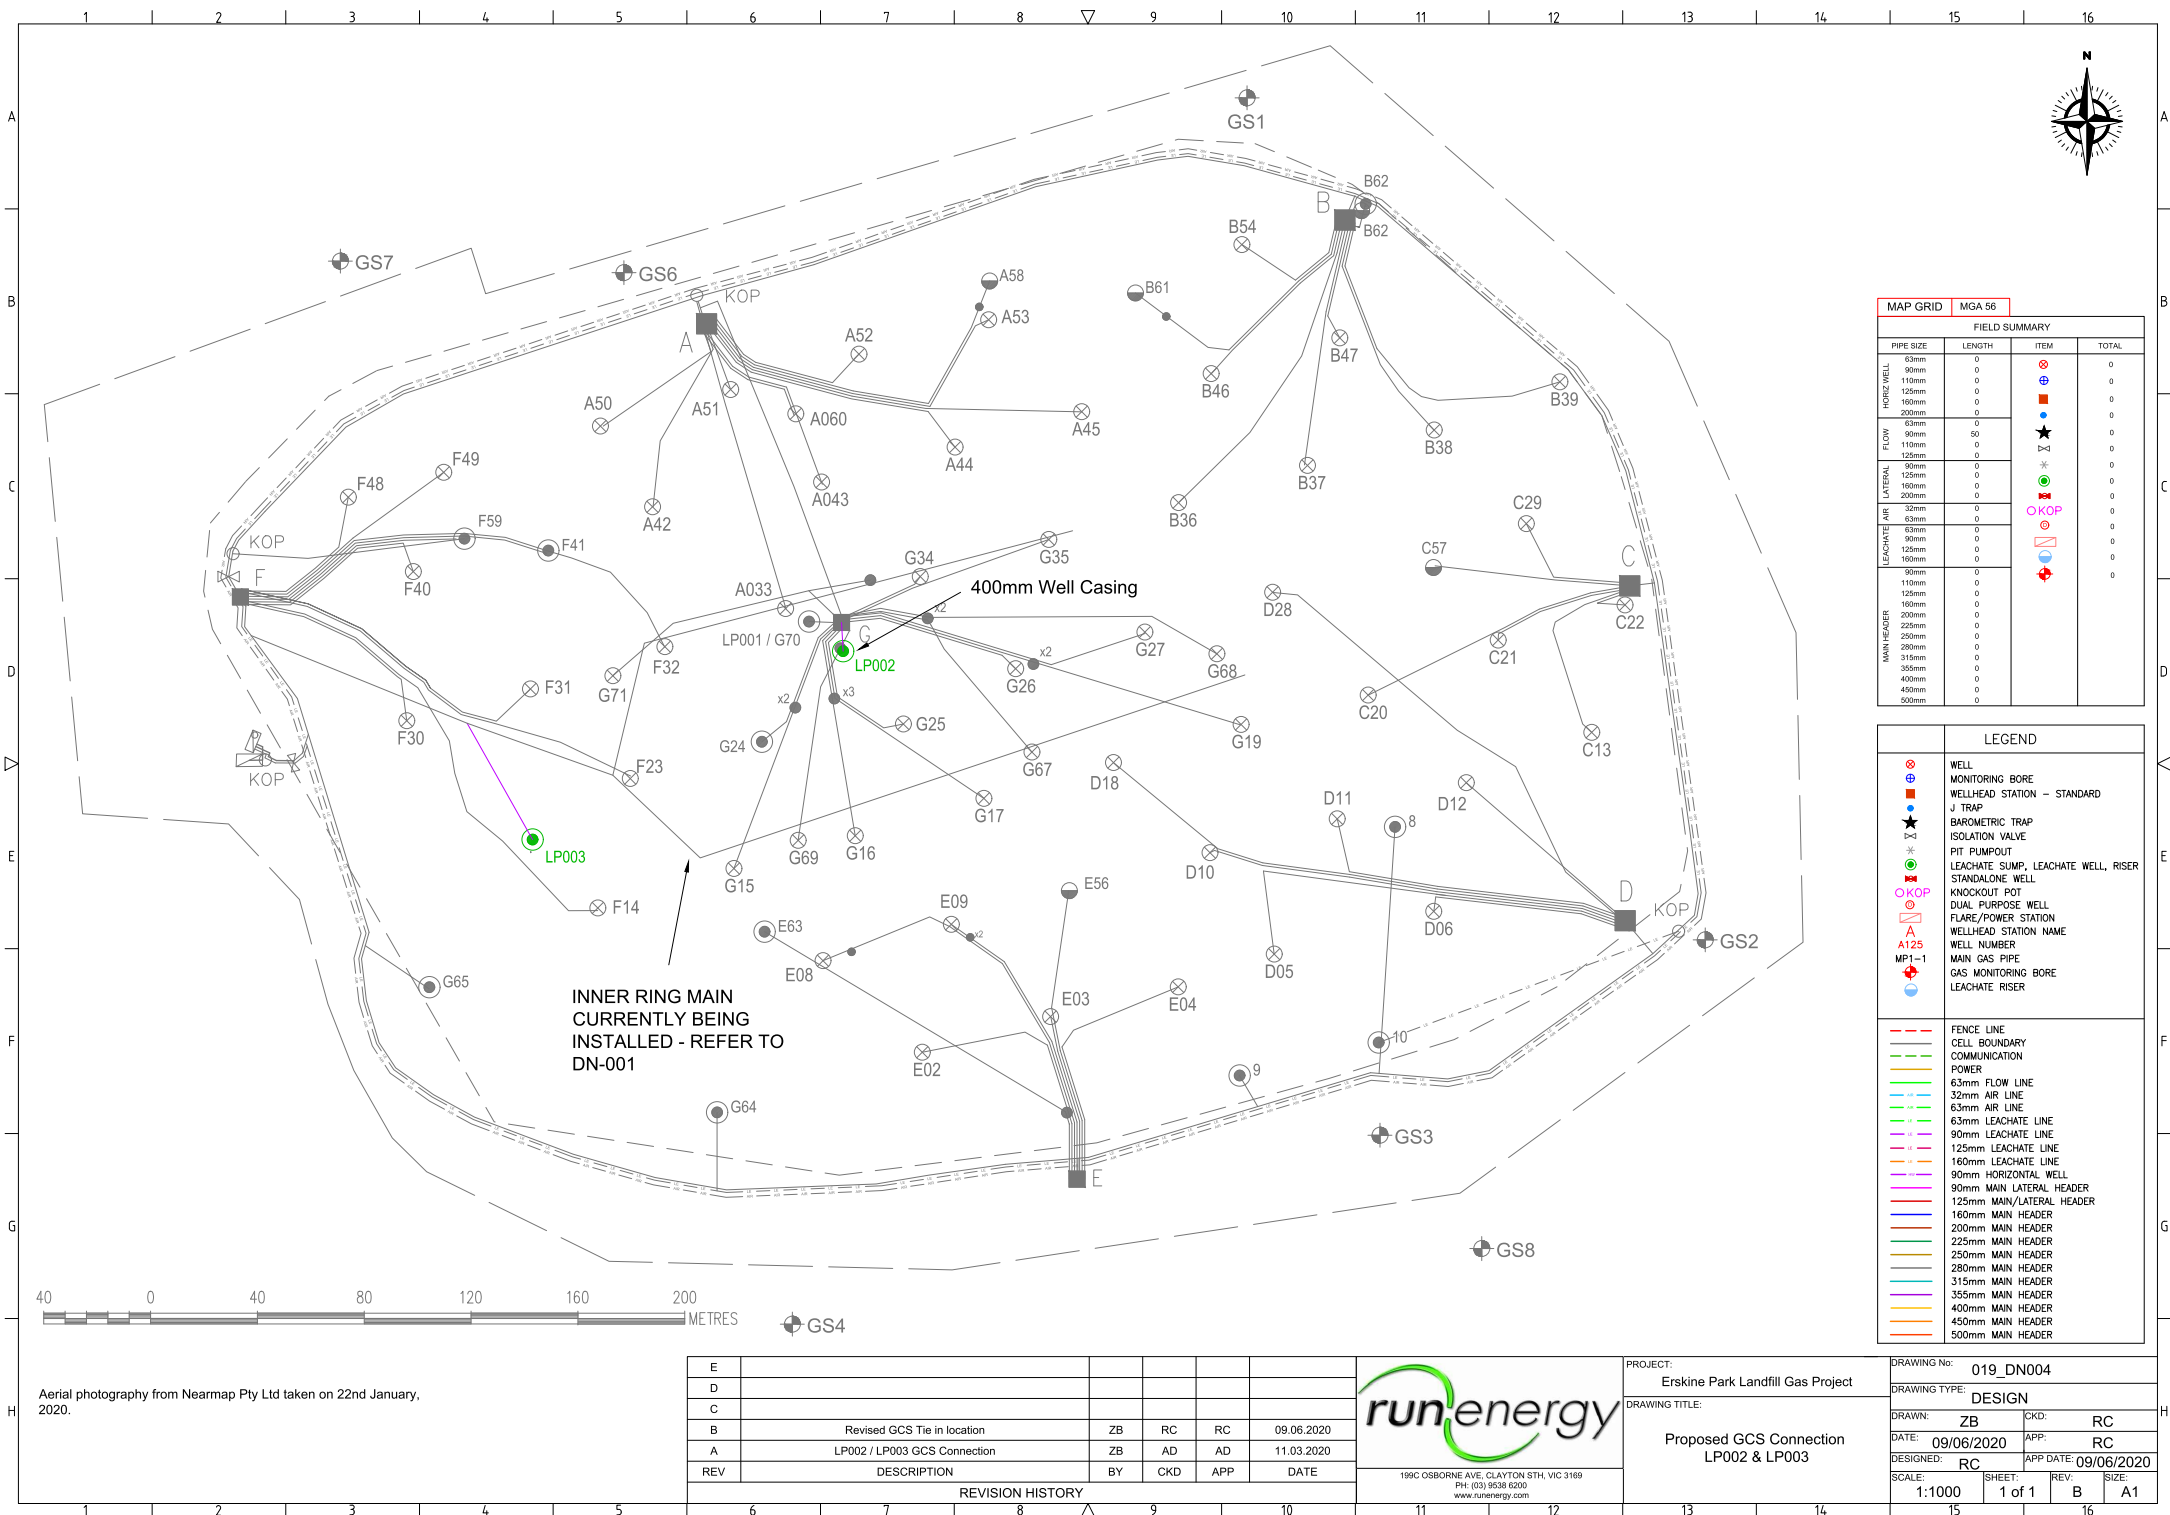

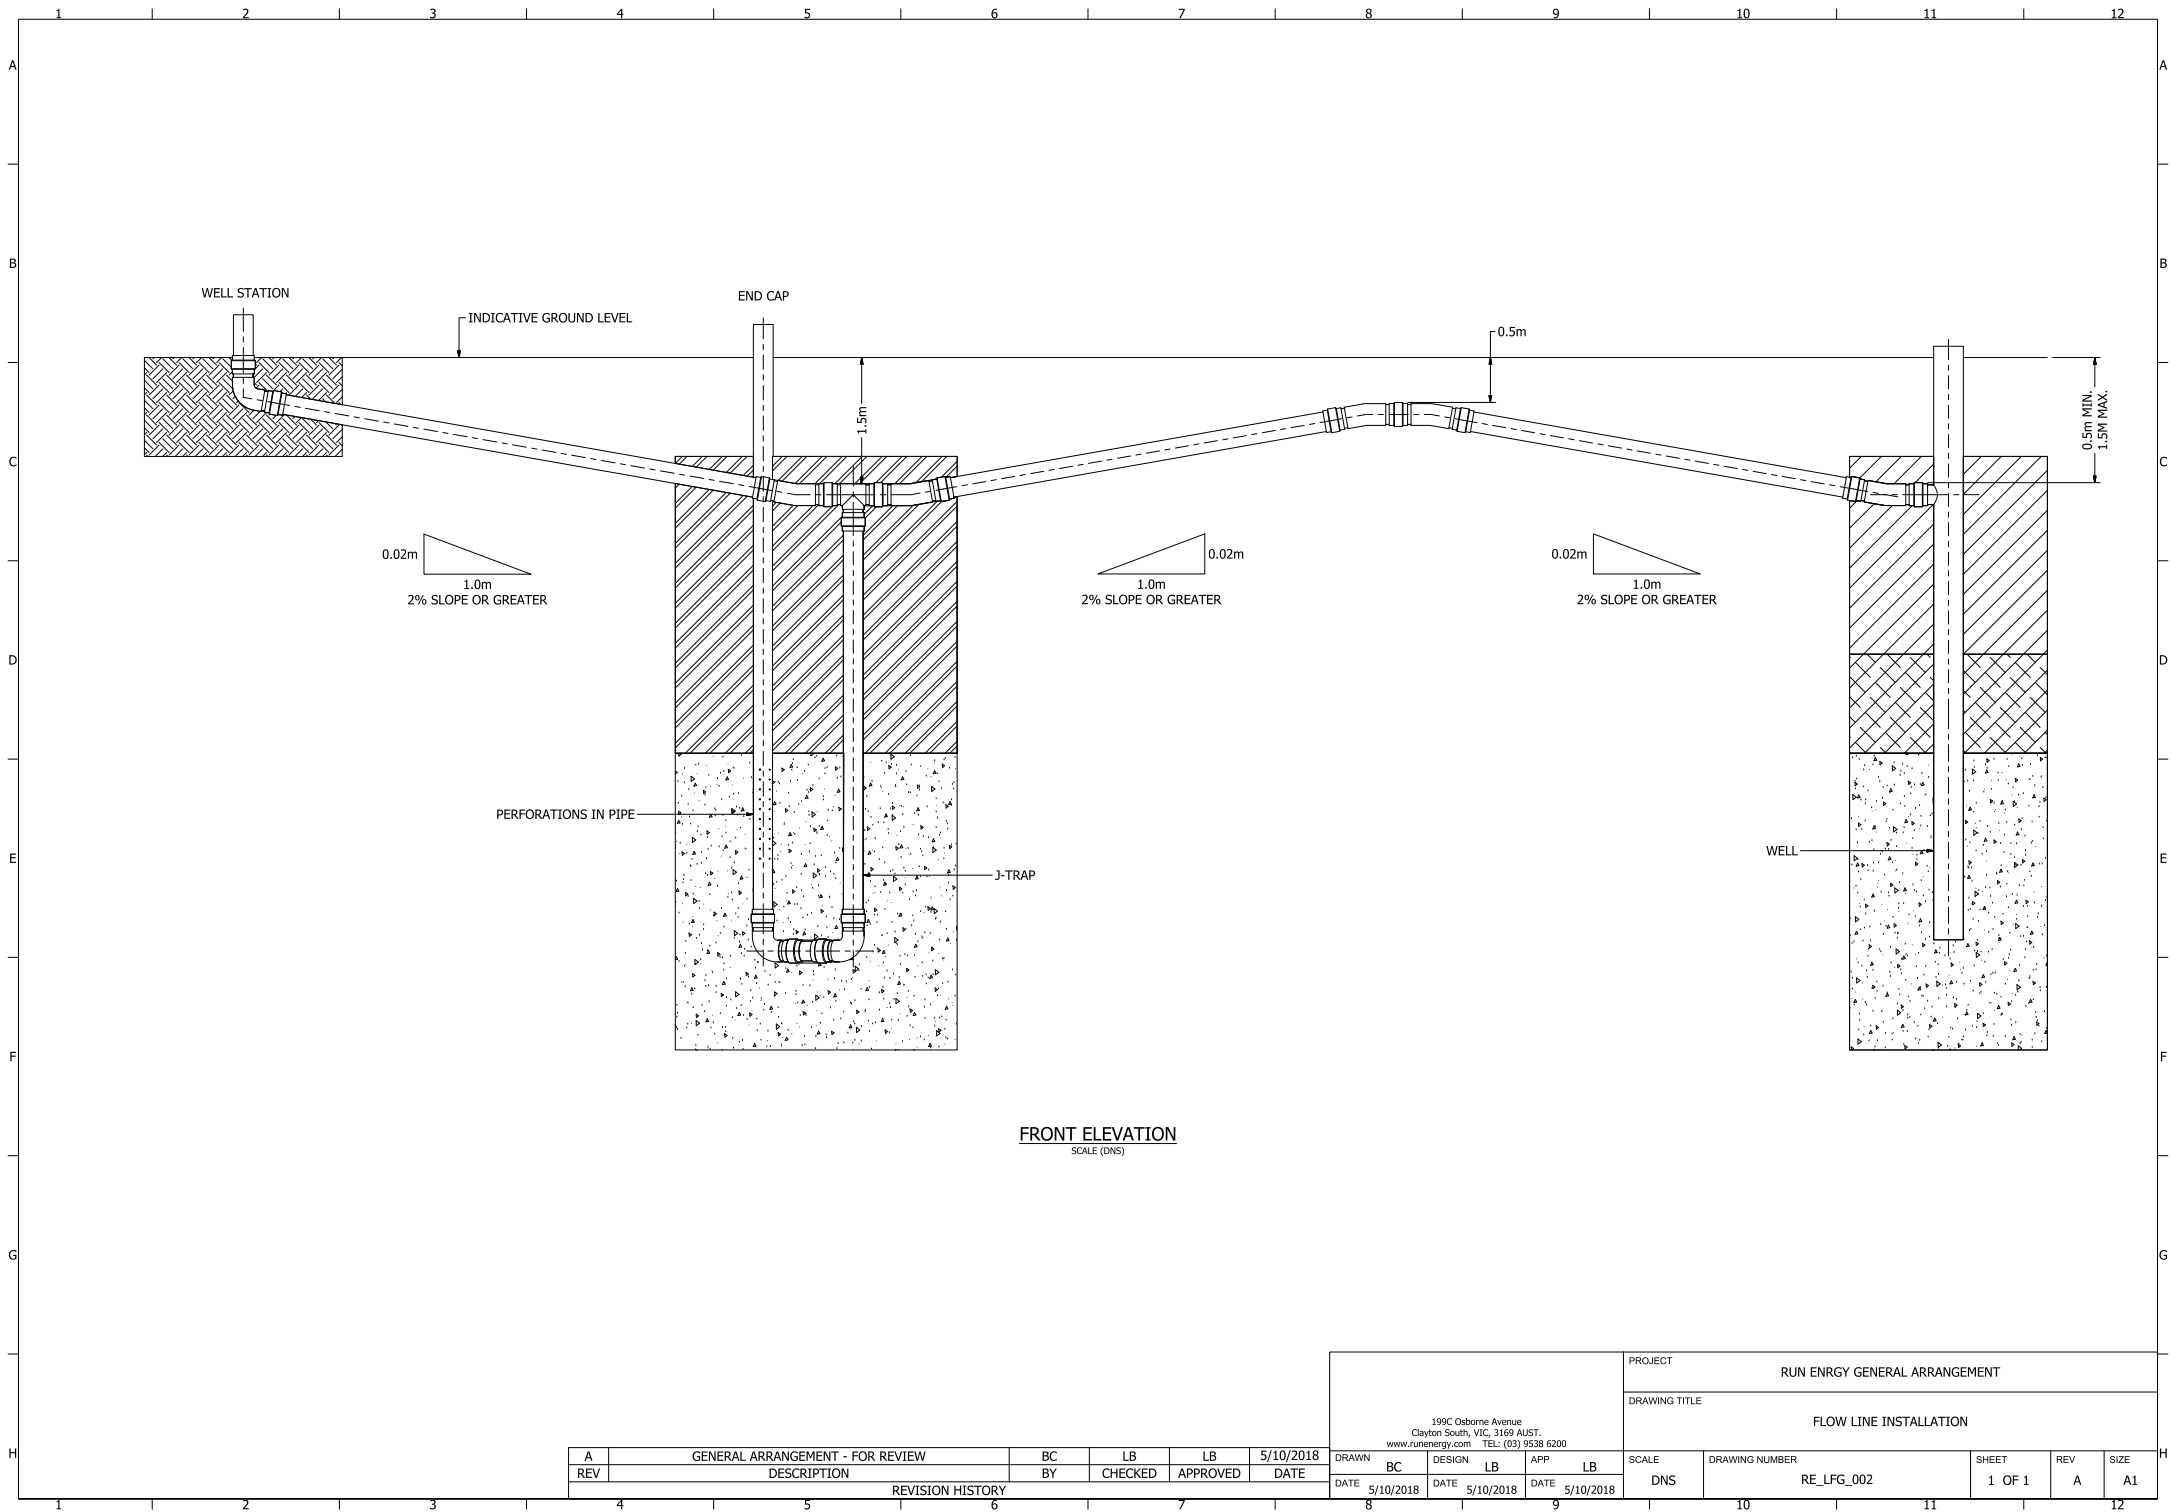

A	GENERAL ARRANGEMENT - FOR REVIEW	BC	LB	LB	5/10/2018
REV	DESCRIPTION	BY	CHECKED	APPROVED	DATE
REVISION HISTORY					

199C Osborne Avenue Clayton South, VIC, 3169 AUST. www.runenergy.com TEL: (03) 9538 6200					PROJECT					
					RUN ENRGY GENERAL ARRANGEMENT					
					DRAWING TITLE					
					FLOW LINE INSTALLATION					
DRAWN	BC	DESIGN	LB	APP	LB	SCALE	DRAWING NUMBER	SHEET	REV	SIZE
DATE	5/10/2018	DATE	5/10/2018	DATE	5/10/2018	DNS	RE_LFG_002	1 OF 1	A	A1

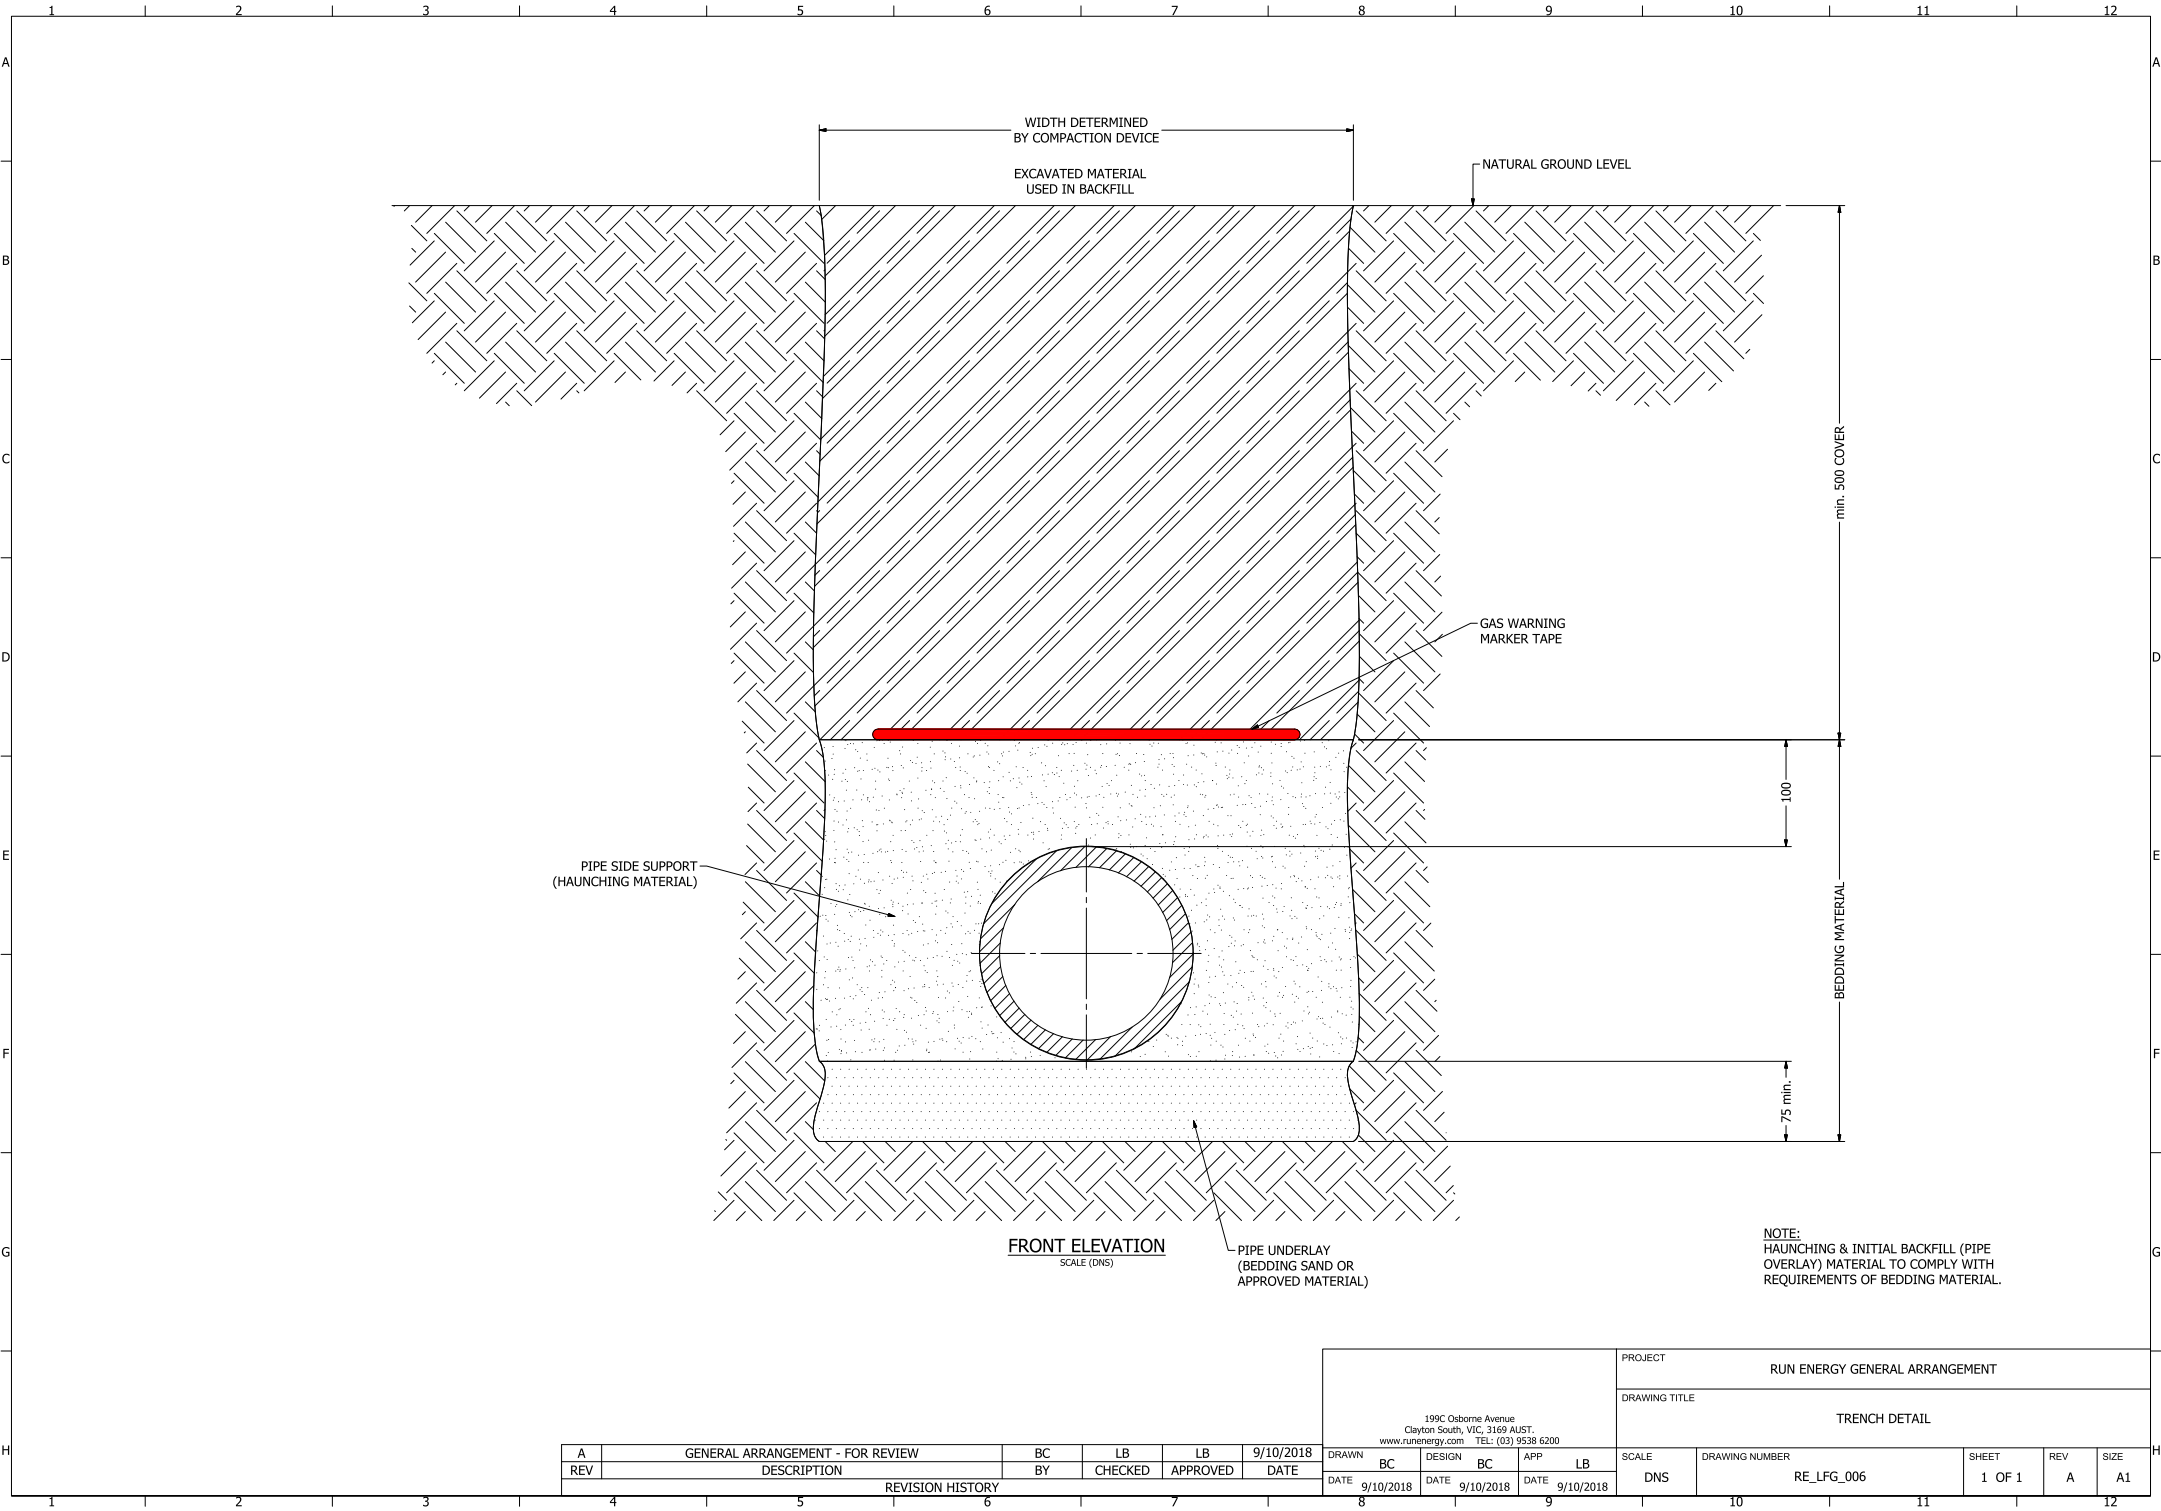

A	GENERAL ARRANGEMENT - FOR REVIEW									
REV	DESCRIPTION									
REVISION HISTORY										

199C Osborne Avenue Clayton South, VIC, 3169 AUST. www.runenergy.com TEL: (03) 9538 6200					PROJECT					RUN ENERGY GENERAL ARRANGEMENT											
					DRAWING TITLE					TRENCH DETAIL											
DRAWN		BC		DESIGN		BC		APP		LB		SCALE		DRAWING NUMBER		SHEET		REV		SIZE	
DATE		9/10/2018		DATE		9/10/2018		DATE		9/10/2018		DNS		RE_LFG_006		1 OF 1		A		A1	