


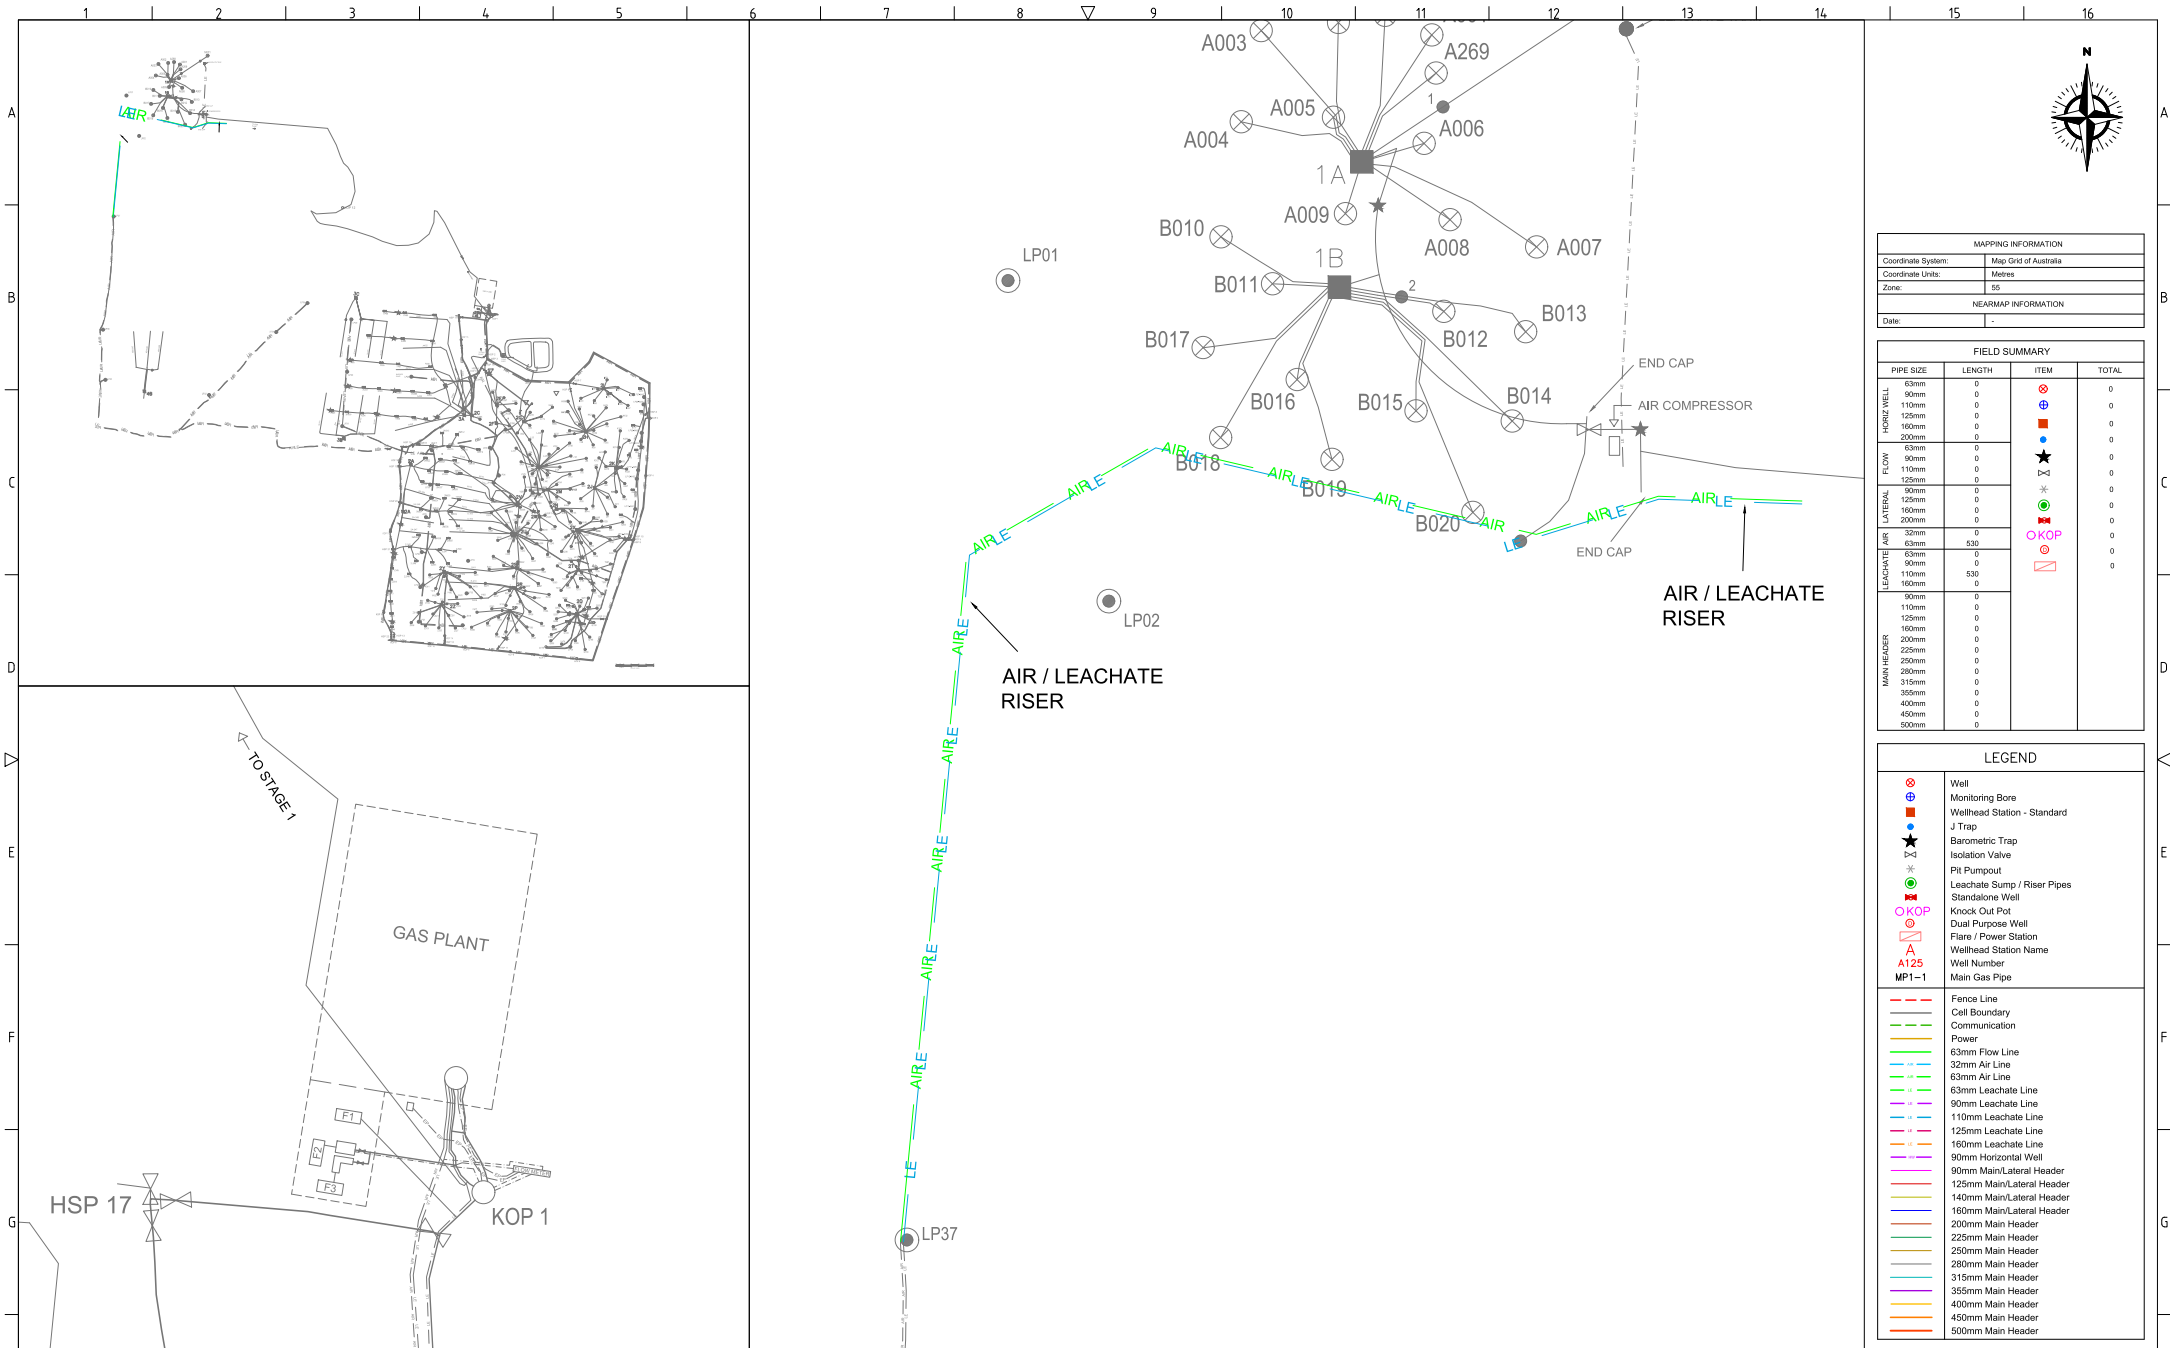


| MAPPING INFORMATION |                       |
|---------------------|-----------------------|
| Coordinate System:  | Map Grid of Australia |
| Coordinate Units:   | Metres                |
| Zone:               | 55                    |
| NEARMAP INFORMATION |                       |
| Date:               | -                     |

| FIELD SUMMARY |        |      |       |
|---------------|--------|------|-------|
| PIPE SIZE     | LENGTH | ITEM | TOTAL |
| HORIZONTAL    | 63mm   | 0    | 0     |
|               | 90mm   | 0    | 0     |
|               | 110mm  | 0    | 0     |
|               | 125mm  | 0    | 0     |
|               | 160mm  | 0    | 0     |
| FLOW          | 63mm   | 0    | 0     |
|               | 90mm   | 0    | 0     |
|               | 110mm  | 0    | 0     |
|               | 125mm  | 0    | 0     |
|               | 160mm  | 0    | 0     |
| LATERAL       | 63mm   | 0    | 0     |
|               | 90mm   | 0    | 0     |
|               | 110mm  | 0    | 0     |
|               | 125mm  | 0    | 0     |
|               | 160mm  | 0    | 0     |
| AIR           | 32mm   | 0    | 0     |
|               | 63mm   | 530  | 0     |
|               | 90mm   | 0    | 0     |
|               | 110mm  | 0    | 0     |
|               | 160mm  | 530  | 0     |
| LEACHATE      | 63mm   | 0    | 0     |
|               | 90mm   | 0    | 0     |
|               | 110mm  | 0    | 0     |
|               | 125mm  | 0    | 0     |
|               | 160mm  | 0    | 0     |
|               | 200mm  | 0    | 0     |
|               | 225mm  | 0    | 0     |
|               | 250mm  | 0    | 0     |
|               | 280mm  | 0    | 0     |
|               | 315mm  | 0    | 0     |
|               | 355mm  | 0    | 0     |
|               | 400mm  | 0    | 0     |
|               | 450mm  | 0    | 0     |
|               | 500mm  | 0    | 0     |
|               | 530mm  | 0    | 0     |

| LEGEND |                             |
|--------|-----------------------------|
|        | Well                        |
|        | Monitoring Bore             |
|        | Wellhead Station - Standard |
|        | J Trap                      |
|        | Barometric Trap             |
|        | Isolation Valve             |
|        | PI Pumpout                  |
|        | Leachate Sump / Riser Pipes |
|        | Standalone Well             |
|        | Knock Out Pot               |
|        | Dual Purpose Well           |
|        | Flare / Power Station       |
|        | Wellhead Station Name       |
|        | Well Number                 |
|        | MP1-1                       |
|        | Fence Line                  |
|        | Cell Boundary               |
|        | Communication               |
|        | Power                       |
|        | 63mm Flow Line              |
|        | 32mm Air Line               |
|        | 63mm Air Line               |
|        | 63mm Leachate Line          |
|        | 90mm Leachate Line          |
|        | 110mm Leachate Line         |
|        | 125mm Leachate Line         |
|        | 160mm Leachate Line         |
|        | 90mm Main/Lateral Header    |
|        | 125mm Main/Lateral Header   |
|        | 140mm Main/Lateral Header   |
|        | 160mm Main/Lateral Header   |
|        | 200mm Main Header           |
|        | 225mm Main Header           |
|        | 250mm Main Header           |
|        | 280mm Main Header           |
|        | 315mm Main Header           |
|        | 355mm Main Header           |
|        | 400mm Main Header           |
|        | 450mm Main Header           |
|        | 500mm Main Header           |

| REV              | DESCRIPTION               | BY | CKD | APP | DATE       |
|------------------|---------------------------|----|-----|-----|------------|
| A                | AIR/LEACHATE INSTALLATION | ZB | RC  | RC  | 20/05/2020 |
| REVISION HISTORY |                           |    |     |     |            |

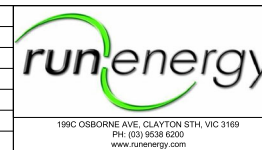

|                |                                                         |
|----------------|---------------------------------------------------------|
| PROJECT:       | Melbourne Regional Landfill                             |
| DRAWING TITLE: | Leachate Collection System<br>Air/Leachate Installation |

|                  |     |                      |        |      |   |       |    |
|------------------|-----|----------------------|--------|------|---|-------|----|
| DRAWING No:      |     | 015-DN-002           |        |      |   |       |    |
| DRAWING TYPE:    |     | DESIGN               |        |      |   |       |    |
| DRAWN: ZB        |     | CKD: RC              |        |      |   |       |    |
| DATE: 20.05.2020 |     | APP: RC              |        |      |   |       |    |
| DESIGNED: RC     |     | APP DATE: 20.05.2020 |        |      |   |       |    |
| SCALE:           | DNS | SHEET:               | 1 of 1 | REV: | A | SIZE: | A1 |