


VERTICAL CONDENSATE POT PLAN VIEW

NOT TO SCALE

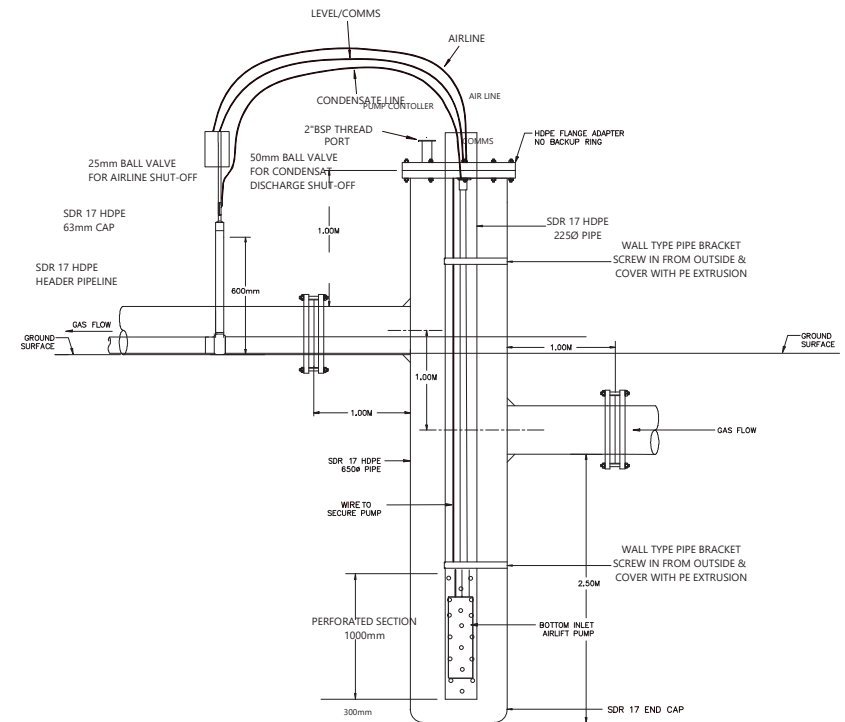

VERTICAL CONDENSATE POT ELEVATION VIEW

The information included on this graphic representation has been compiled from a variety of sources and is subject to change without notice. The provider of this document makes no representations or warranties, express or implied, as to, accuracy, completeness, timeliness, or rights to the use of such information. This document is not intended for use as a land survey product. The use or misuse of the information contained on this graphic is at the sole risk of the party using or misusing the information.

REV	DESCRIPTION	DRAWN	CHKD	APP	DATE
B	FOR TENDER	R.H.	M.W.	M.W.	04/04/2020


PAPER SIZE: A3

© Resolve Environmental Pty Ltd
144 Church Street
Brighton VIC 3186
ph: (03) 9595 3530
e: info@resolveenvironmental.com.au




VERTICAL KNOCK OUT POT
TASK 2 GCCS DESIGN
MELBOURNE REGIONAL LANDFILL

Project no.
P001110-010-02
Drawing no.
D001110-010-02.088

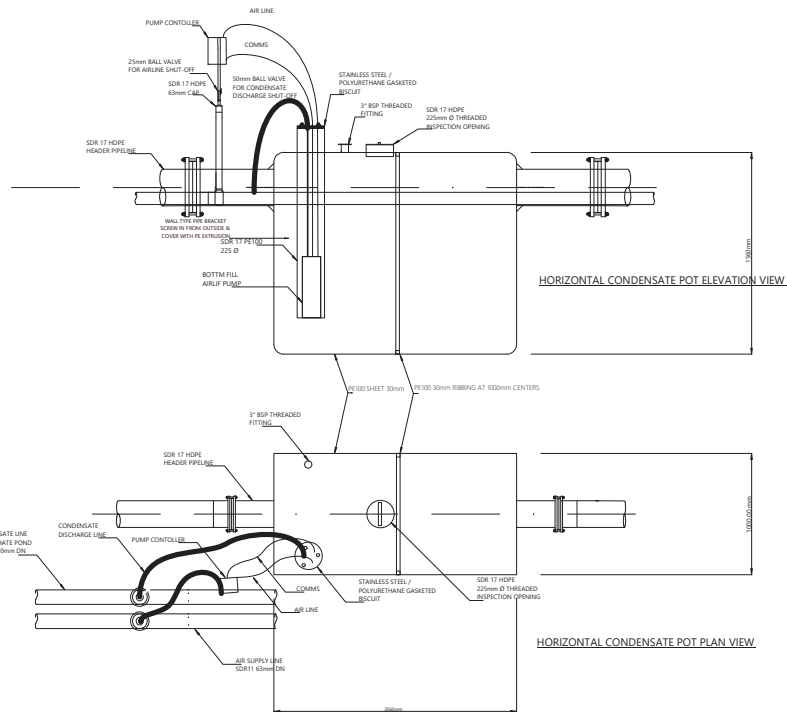

NOT TO SCALE

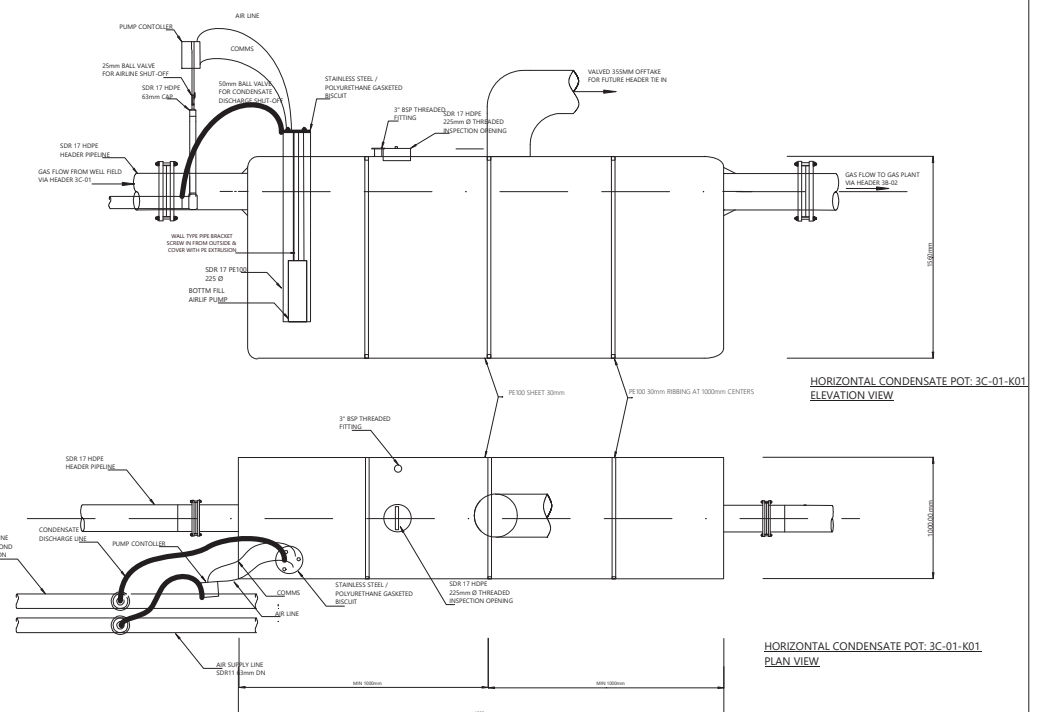

The information included on this graphic representation has been compiled from a variety of sources and is subject to change without notice. The provider of this document makes no representations or warranties, express or implied, as to, accuracy, completeness, timeliness, or rights to the use of such information. This document is not intended for use as a land survey product. The use or misuse of the information contained on this graphic is at the sole risk of the party using or misusing the information.

B	FOR TENDER	R.H.	M.W.	M.W.	04/04/2020
REV	DESCRIPTION	DRAWN	CHKD	APP	DATE



PAPER SIZE: A3

© Resolve Environmental Pty Ltd
144 Church Street
Brighton VIC 3186
ph: (03) 9595 3530
e: info@resolveenvironmental.com.au



HORIZONTAL KNOCK OUT POT
TASK 2 GCCS DESIGN
MELBOURNE REGIONAL LANDFILL

Project no.
P001110-010-02
Drawing no.
D001110-010-02.09B

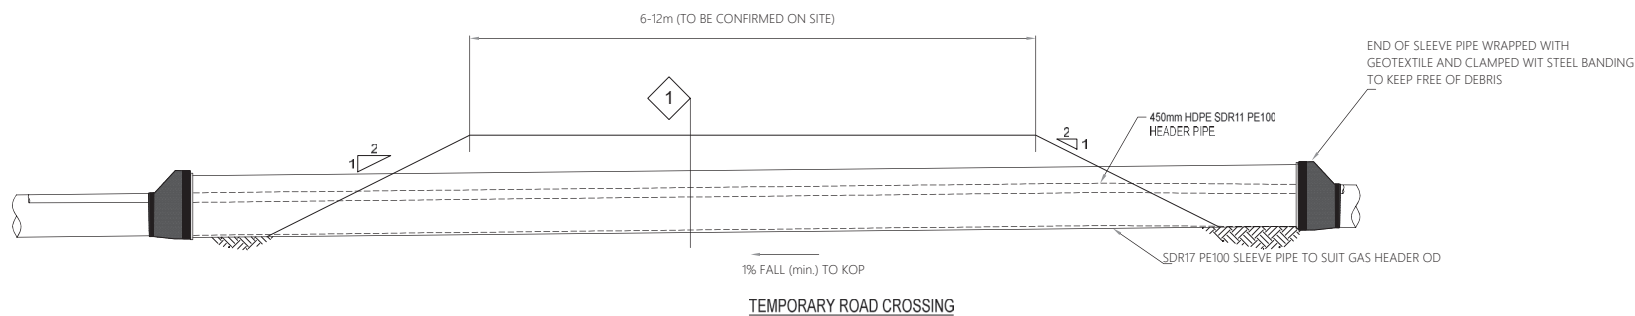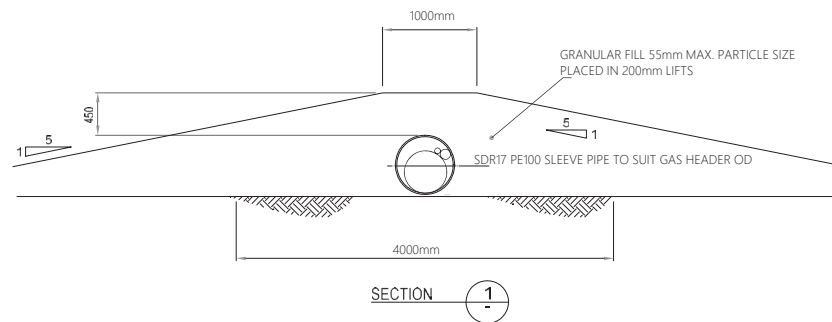

The information included on this graphic representation has been compiled from a variety of sources and is subject to change without notice. The provider of this document makes no representations or warranties, express or implied, as to, accuracy, completeness, timeliness, or rights to the use of such information. This document is not intended for use as a land survey product. The use or misuse of the information contained on this graphic is at the sole risk of the party using or misusing the information.

B	FOR TENDER	R.H.	M.W.	M.W.	04/04/2020
REV	DESCRIPTION	DRAWN	CHKD	APP	DATE

PAPER SIZE: A3

© Resolve Environmental Pty Ltd
144 Church Street
Brighton VIC 3186
ph: (03) 9595 3530
e: info@resolveenvironmental.com.au

Resolve
Environmental


TEMPORARY ROAD CROSSING

TASK 2 GCCS DESIGN


MELBOURNE REGIONAL LANDFILL

Project no.
P001110-010-02

Drawing no.
D001110-010-02.10B

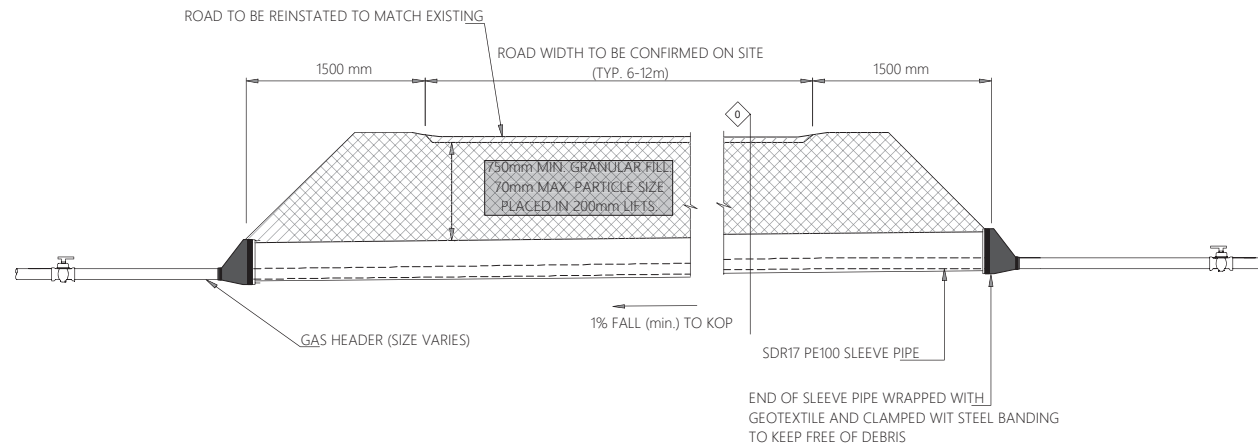

PERMANENT ROAD CROSSING

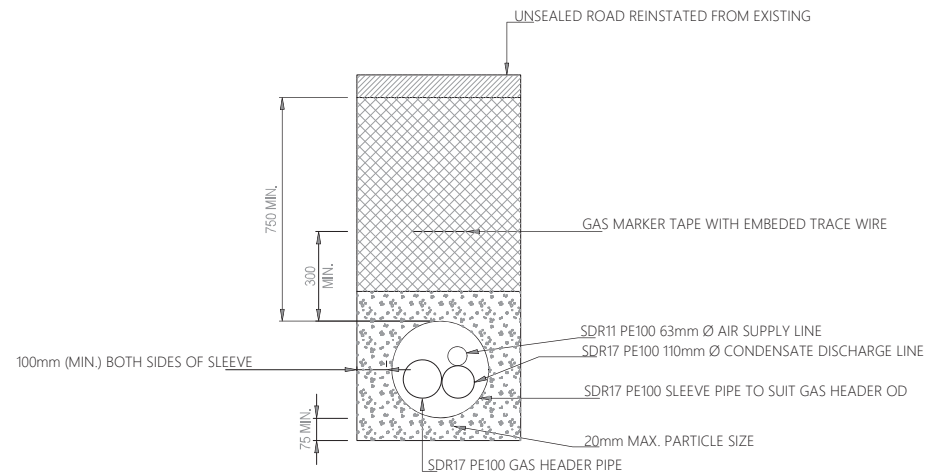

SECTION 0 PERMANENT ROAD CROSSING

The information included on this graphic representation has been compiled from a variety of sources and is subject to change without notice. The provider of this document makes no representations or warranties, express or implied, as to, accuracy, completeness, timeliness, or rights to the use of such information. This document is not intended for use as a land survey product. The use or misuse of the information contained on this graphic is at the sole risk of the party using or misusing the information.

B	FOR TENDER	R.H.	M.W.	M.W.	04/04/2020
REV	DESCRIPTION	DRAWN	CHKD	APP	DATE


PAPER SIZE: A3

© Resolve Environmental Pty Ltd
144 Church Street
Brighton VIC 3186
ph: (03) 9595 3530
e: info@resolveenvironmental.com.au




PERMANENT ROAD CROSSING
TASK 2 GCCS DESIGN
MELBOURNE REGIONAL LANDFILL


Project no.
P001110-010-02
Drawing no.
D001110-010-02.118

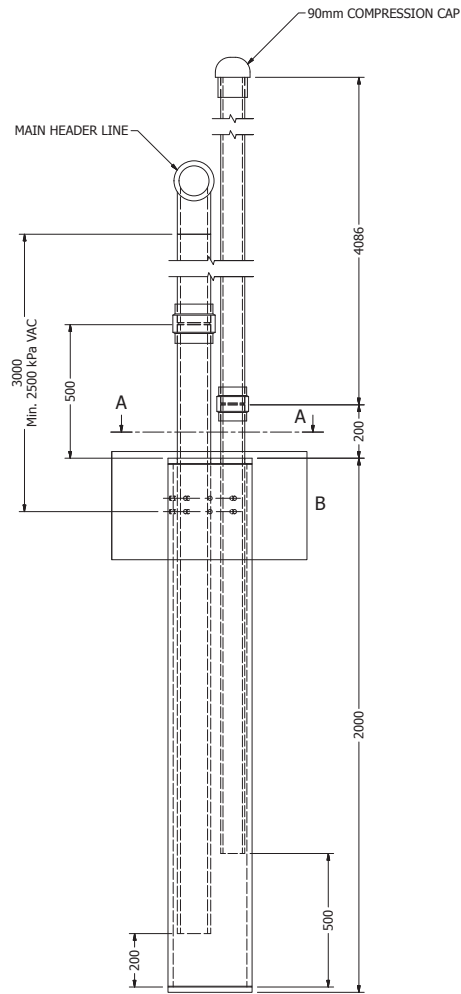

FRONT ELEVATION
SCALE: (DNS)

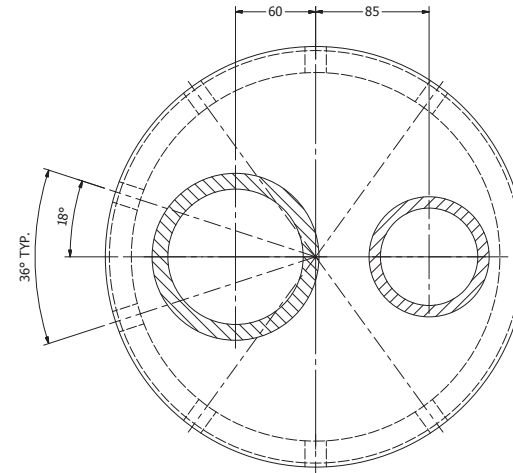


SECTION A-A
SCALE: (DNS)

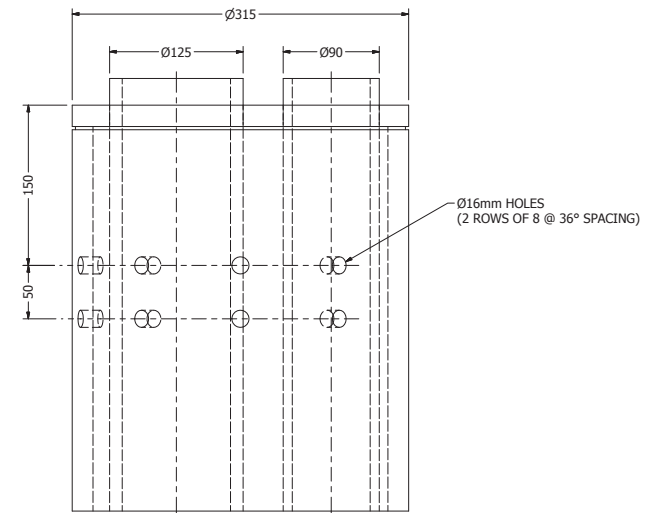

DETAIL B
SCALE: (DNS)

A	GENERAL ARRANGEMENT - FOR REVIEW	BC	LB	LB	9/10/2018
REV	DESCRIPTION	BY	CHECKED	APPROVED	DATE

REVISION HISTORY

 199C Osborne Avenue Clayton South, VIC, 3169 AUST. www.runenergy.com TEL: (03) 9538 6200					PROJECT RUN ENERGY GENERAL ARRANGEMENT						
					DRAWING TITLE BAROMETRIC TRAP						
8	DRAWN	BC	DESIGN	BC	APP	LB	SCALE	DRAWING NUMBER	SHEET	REV	SIZE
	DATE	9/10/2018	DATE	9/10/2018	DATE	9/10/2018	DNS	RE_LFG_005	1 OF 1	A	A1