


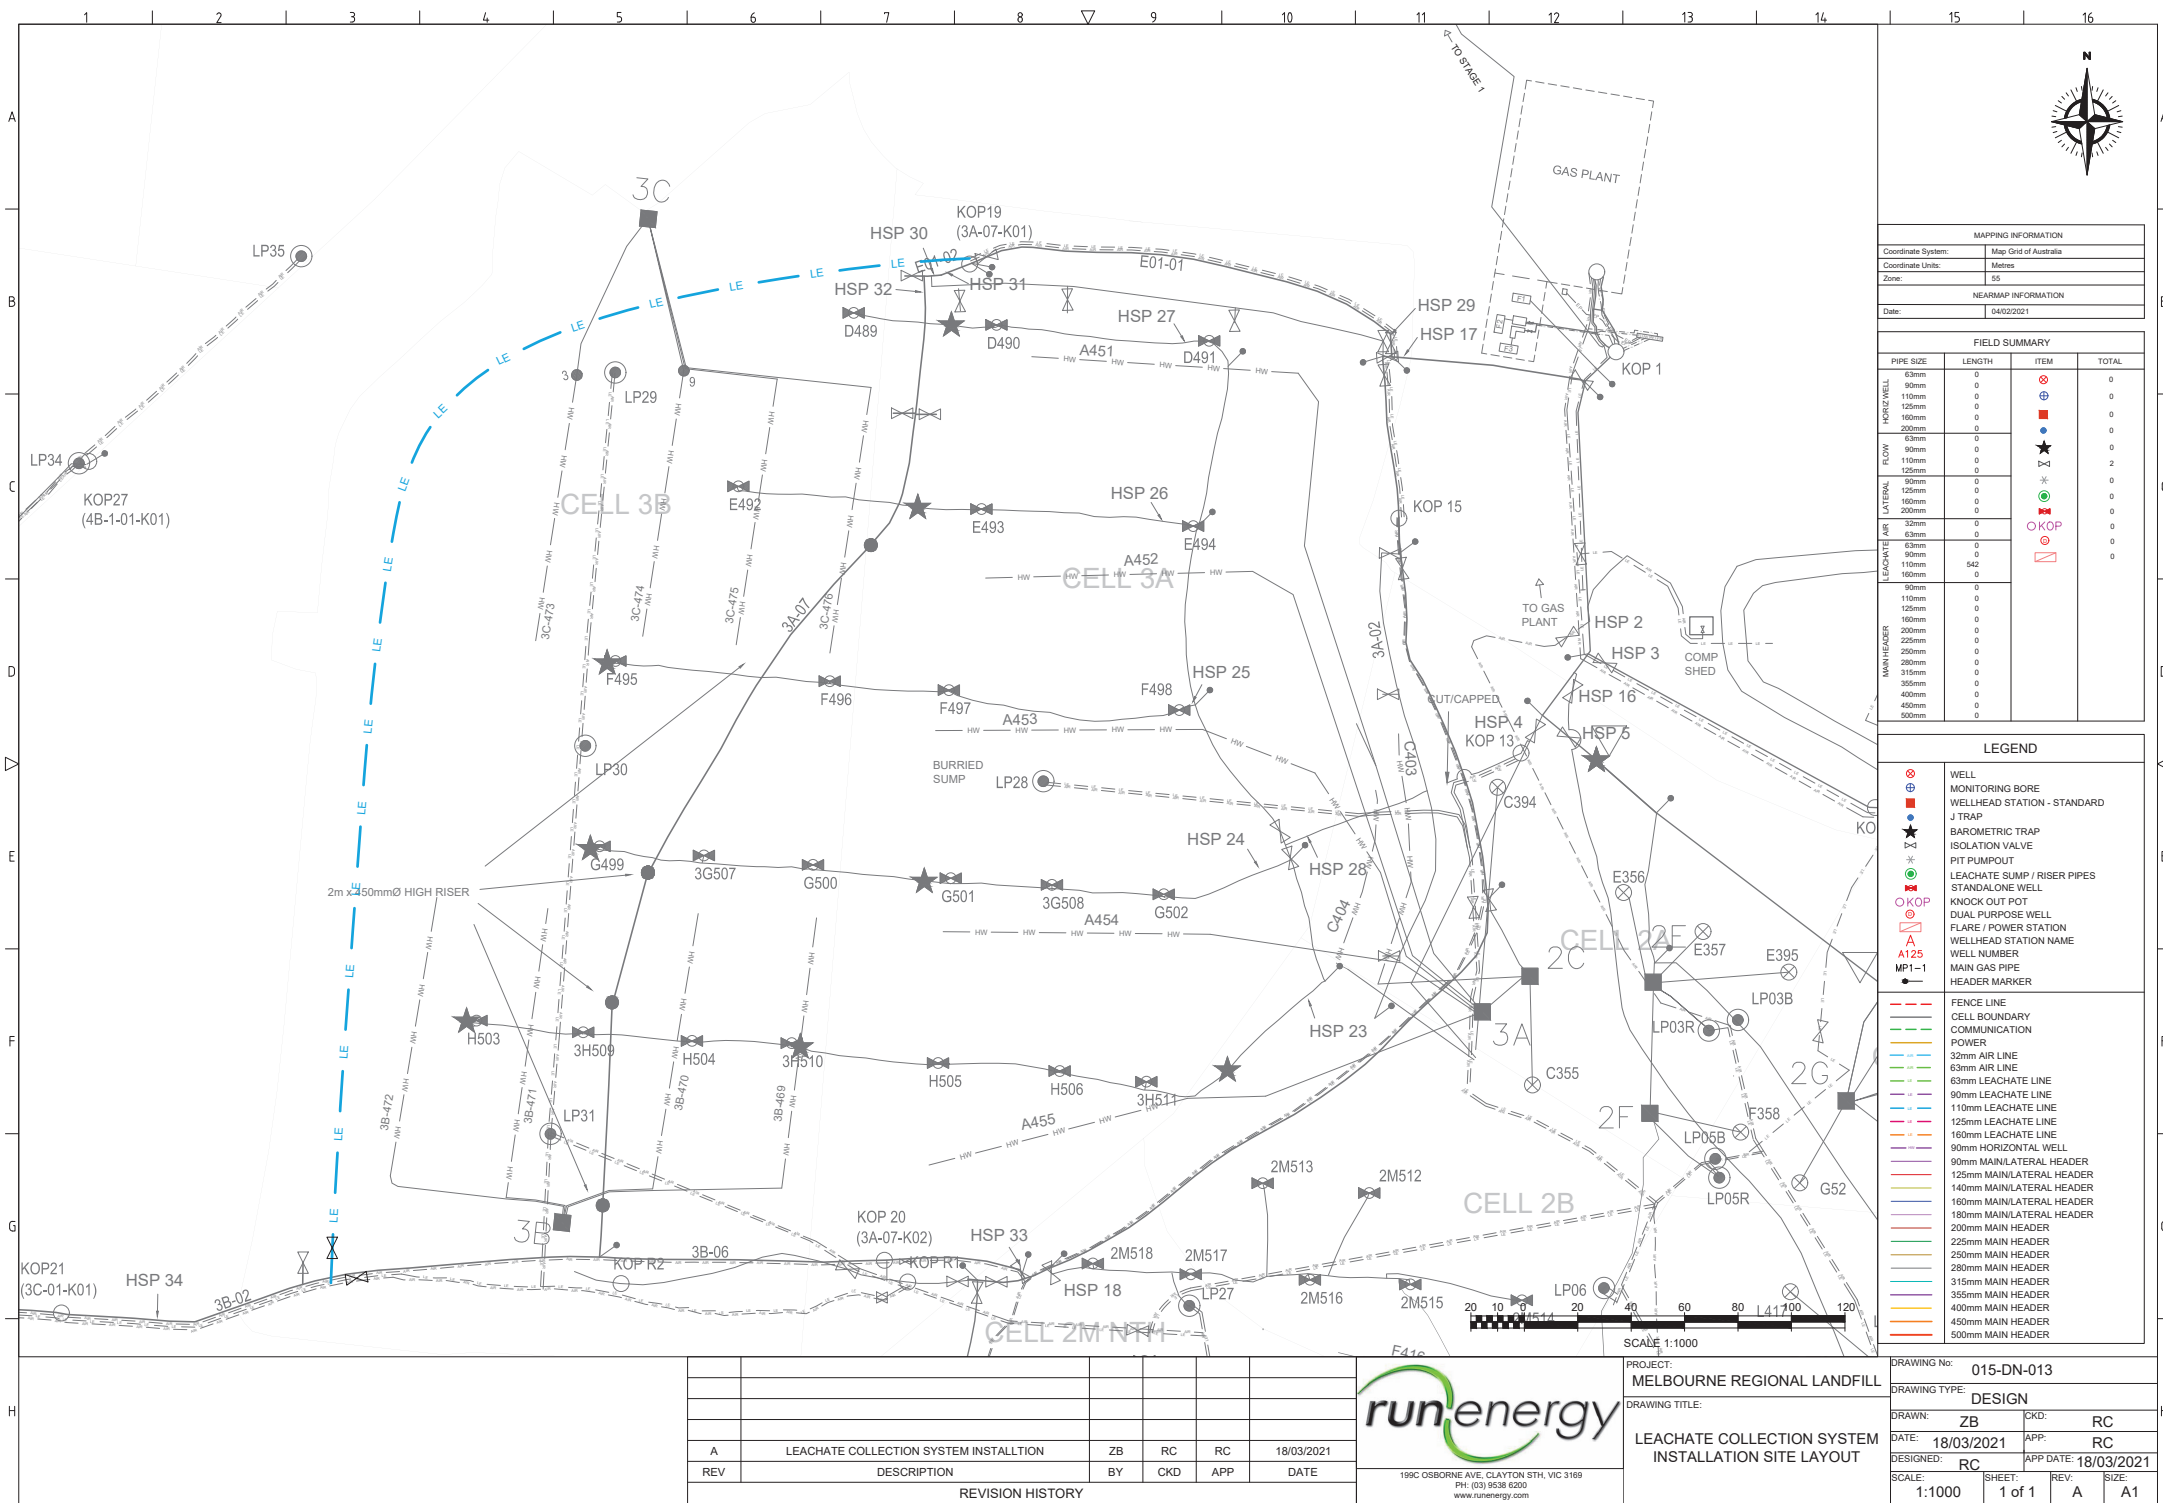

MAPPING INFORMATION	
Coordinate System:	Map Grid of Australia
Coordinate Units:	Metres
Zone:	55
NEARMAP INFORMATION	
Date:	04/02/2021

FIELD SUMMARY			
PIPE SIZE	LENGTH	ITEM	TOTAL
HORIZONTAL	63mm	0	0
	90mm	0	0
	110mm	0	0
	125mm	0	0
	160mm	0	0
FLOW	63mm	0	0
	90mm	0	0
	110mm	0	0
	125mm	0	0
	160mm	0	0
LATERAL	63mm	0	0
	90mm	0	0
	110mm	0	0
	125mm	0	0
	160mm	0	0
LEACHATE AIR	63mm	0	0
	90mm	0	0
	110mm	0	0
	125mm	0	0
	160mm	0	0
MAIN HEADER	63mm	0	0
	90mm	0	0
	110mm	0	0
	125mm	0	0
	160mm	0	0

LEGEND	
	WELL
	MONITORING BORE
	WELLHEAD STATION - STANDARD
	J TRAP
	BAROMETRIC TRAP
	ISOLATION VALVE
	PIT PUMPOUT
	LEACHATE SUMP / RISER PIPES
	STANDALONE WELL
	KNOCK OUT POT
	DUAL PURPOSE WELL
	FLARE / POWER STATION
	WELL NUMBER
	MAIN GAS PIPE
	HEADER MARKER
	FENCE LINE
	CELL BOUNDARY
	COMMUNICATION
	POWER
	32mm AIR LINE
	63mm AIR LINE
	63mm LEACHATE LINE
	90mm LEACHATE LINE
	110mm LEACHATE LINE
	125mm LEACHATE LINE
	160mm LEACHATE LINE
	90mm HORIZONTAL WELL
	90mm MAIN LATERAL HEADER
	125mm MAIN LATERAL HEADER
	140mm MAIN LATERAL HEADER
	160mm MAIN LATERAL HEADER
	180mm MAIN LATERAL HEADER
	200mm MAIN HEADER
	225mm MAIN HEADER
	250mm MAIN HEADER
	280mm MAIN HEADER
	315mm MAIN HEADER
	355mm MAIN HEADER
	400mm MAIN HEADER
	450mm MAIN HEADER
	500mm MAIN HEADER

REVISION HISTORY					
REV	DESCRIPTION	BY	CKD	APP	DATE
A	LEACHATE COLLECTION SYSTEM INSTALLATION	ZB	RC	RC	18/03/2021

runenergy

199C OSBORNE AVE, CLAYTON STH, VIC 3169
PH: (03) 9538 6200
www.runenergy.com

PROJECT:	MELBOURNE REGIONAL LANDFILL
DRAWING TITLE:	LEACHATE COLLECTION SYSTEM INSTALLATION SITE LAYOUT

DRAWING No:		015-DN-013	
DRAWING TYPE: DESIGN			
DRAWN: ZB		CKD: RC	
DATE: 18/03/2021		APP: RC	
DESIGNED: RC		APP DATE: 18/03/2021	
SCALE: 1:1000	SHEET: 1 of 1	REV: A	SIZE: A1