



MAPPING INFORMATION	
Coordinate System:	Map Grid of Australia
Coordinate Units:	Metres
Zone:	55
NEARMAP INFORMATION	
Date:	29/03/2021

FIELD SUMMARY			
PIPE SIZE	LENGTH	ITEM	TOTAL
HORIZ WEL	63mm	0	0
	90mm	1320	0
	110mm	0	0
	125mm	0	0
	160mm	0	0
FLOW	63mm	0	0
	90mm	372	0
	110mm	0	0
	125mm	0	0
	200mm	0	0
LATERAL	63mm	0	0
	90mm	0	0
	110mm	0	0
	125mm	0	0
	200mm	0	0
LEACHATE	63mm	0	0
	90mm	0	0
	125mm	0	0
	160mm	0	0
	200mm	0	0
MAIN HEADER	63mm	0	0
	90mm	0	0
	110mm	0	0
	125mm	0	0
	200mm	0	0

LEGEND	
	WELL
	MONITORING BORE
	WELLHEAD STATION - STANDARD
	J TRAP
	BAROMETRIC TRAP
	ISOLATION VALVE
	AIR RELIEF VALVE
	PIT PUMPOUT
	LEACHATE SUMP / RISER PIPES
	STANDALONE WELL
	METER RUN
	KNOCK OUT POT
	DUAL PURPOSE WELL
	FLARE / POWER STATION
	WELLHEAD STATION NAME
	WELL NUMBER
	MAIN GAS PIPE
	HEADER MARKER


	FENCE LINE
	CELL BOUNDARY
	COMMUNICATION
	POWER
	32mm AIR LINE
	63mm AIR LINE
	63mm LEACHATE LINE
	90mm LEACHATE LINE
	110mm LEACHATE LINE
	125mm LEACHATE LINE
	160mm LEACHATE LINE
	90mm HORIZONTAL WELL
	90mm MAIN LATERAL HEADER
	125mm MAIN LATERAL HEADER
	140mm MAIN LATERAL HEADER
	160mm MAIN LATERAL HEADER
	180mm MAIN LATERAL HEADER
	200mm MAIN HEADER
	225mm MAIN HEADER
	250mm MAIN HEADER
	280mm MAIN HEADER
	315mm MAIN HEADER
	355mm MAIN HEADER
	400mm MAIN HEADER
	450mm MAIN HEADER
	500mm MAIN HEADER

REV	DESCRIPTION	BY	CKD	APP	DATE
C	REMOVED 2 HORIZONTALS AND CHANGED TO 50m SPACINGS	ZB	RC	RC	14/07/2021
B	CHANGED FROM MANIFOLDS TO METER RUNS	ZB	RC	RC	13/07/2021
A	GCS INSTALLATION 11 HORIZONTAL WELLS	ZB	RC	RC	7/07/2021
REVISION HISTORY					

199C OSBORNE AVE, CLAYTON STH, VIC 3169
PH: (03) 9538 6200
www.runenergy.com

PROJECT:	MELBOURNE REGIONAL LANDFILL
DRAWING TITLE:	GAS COLLECTION SYSTEM INSTALLATION

DRAWING No:		0015-DN-016	
DRAWING TYPE:			
DESIGN			
DRAWN:		CKD:	
ZB		RC	
DATE:		APP:	
14/07/2021		RC	
DESIGNED:		APP DATE:	
RC		14/07/2021	
SCALE:		SHEET:	
1:1000		1 of 1	
		REV:	
		C	
		SIZE:	
		A1	

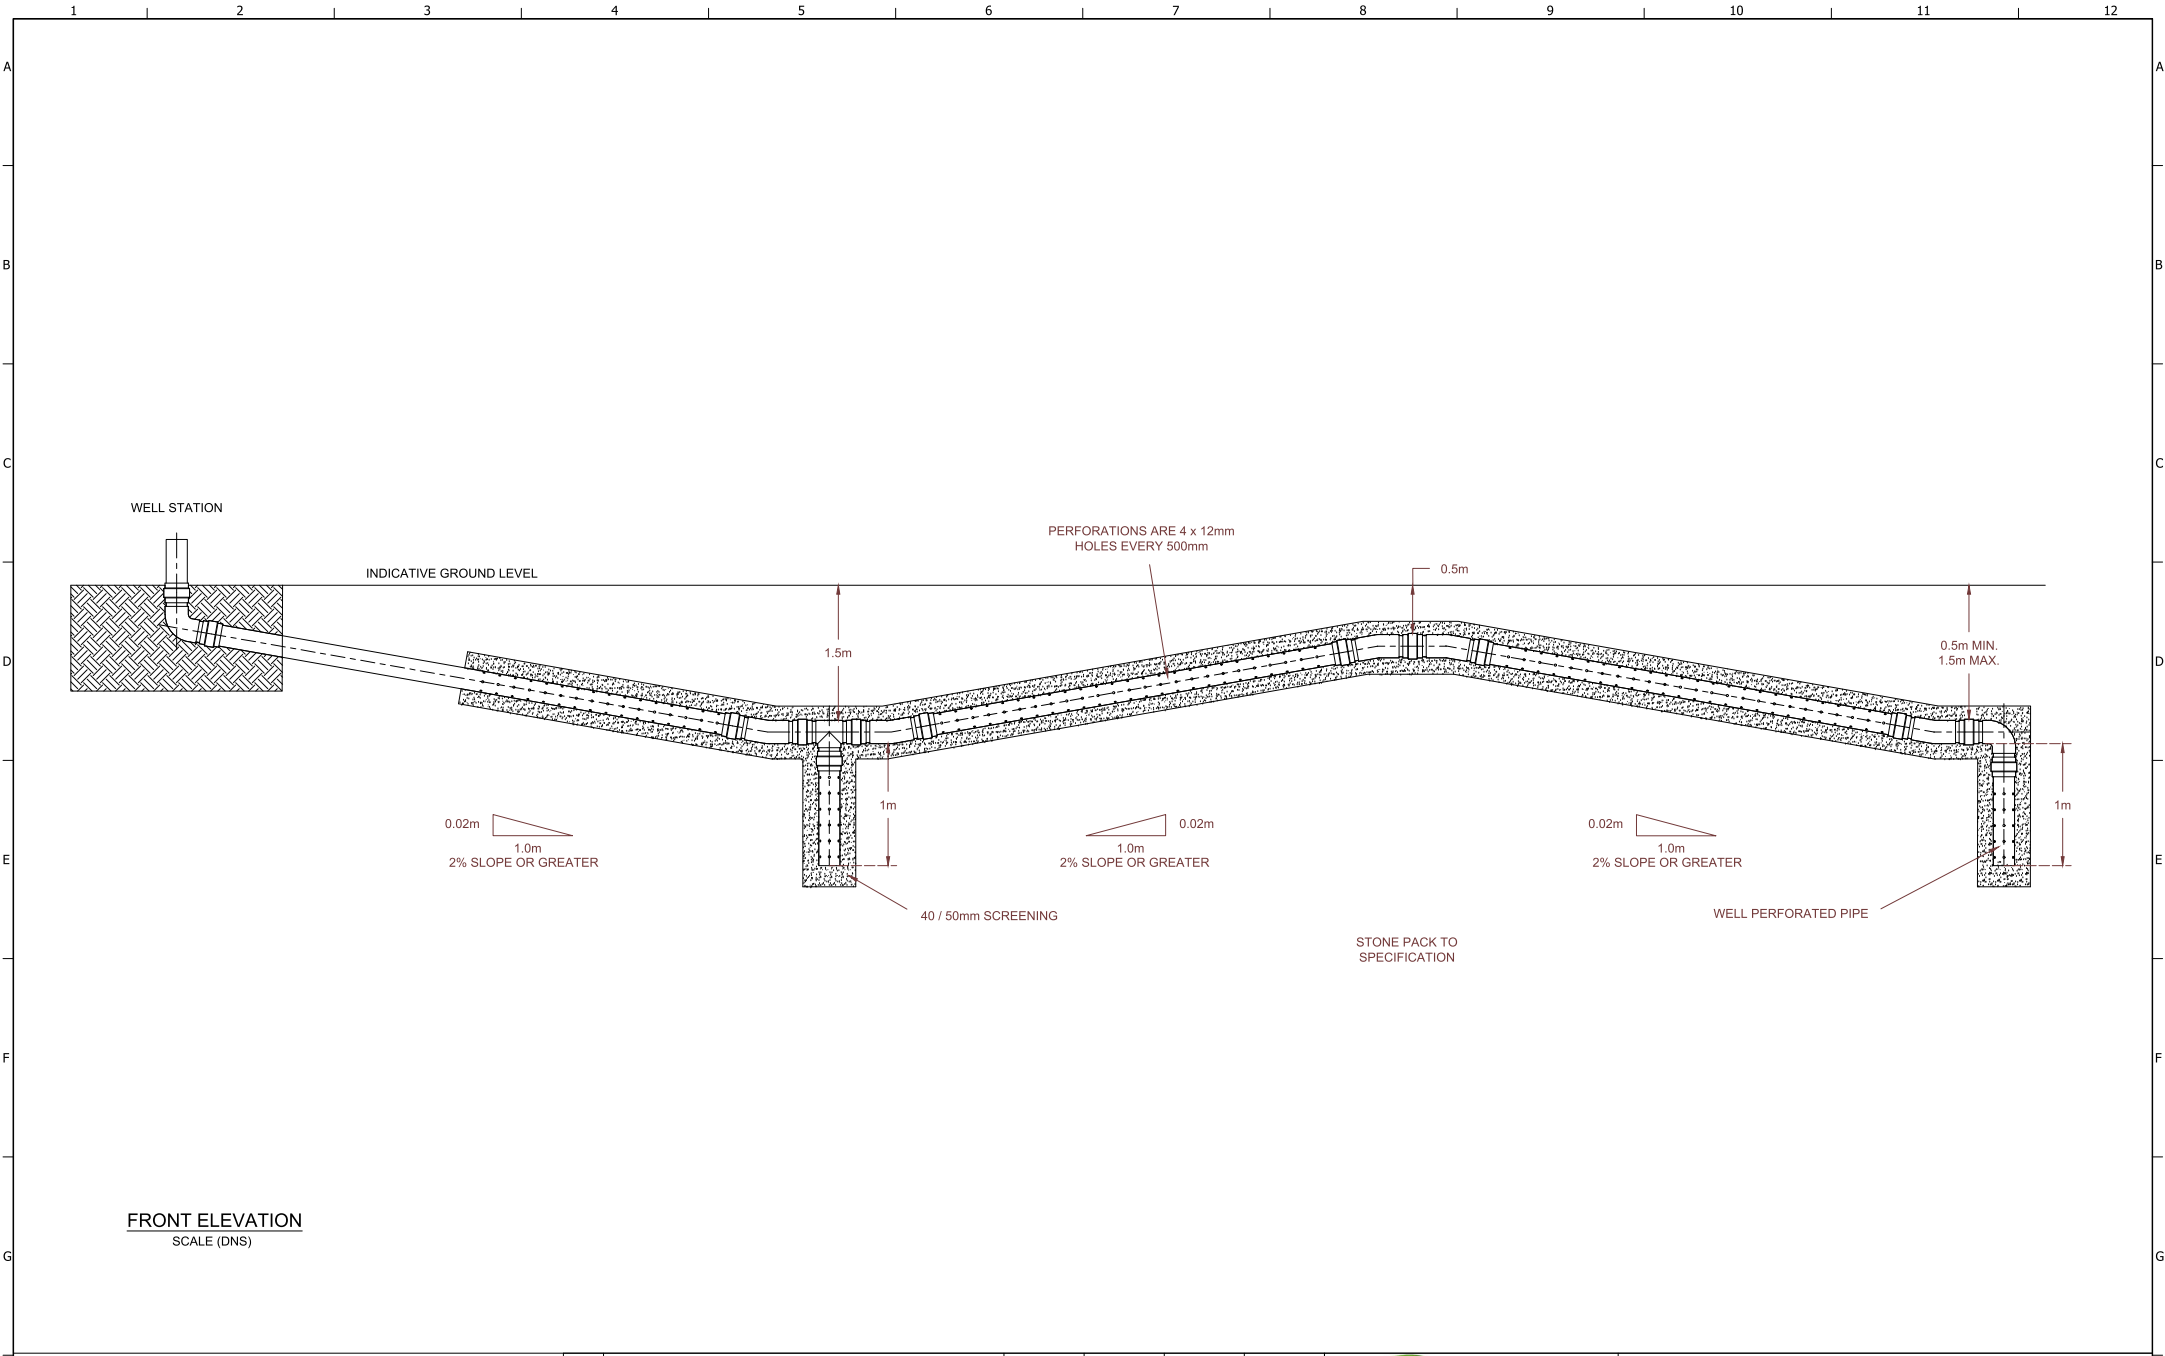


NOTE:
DIMENSIONS ARE IN METRES
UNLESS INDICATED OTHERWISE


A	ISSUED FOR REVIEW	ZB	RC	RC	29/03/2021	
REV	DESCRIPTION	BY	CHECKED	APPROVED	DATE	
REVISION HISTORY						



199C Osborne Avenue
Clayton South, VIC, 3169 AUST.
www.runenergy.com TEL: (03) 9538 6200

PROJECT						RUN ENERGY GENERAL ARRANGEMENT					
DRAWING TITLE						HORIZONTAL WELL SET					
SCALE	DNS		DRAWING NUMBER		RE_LFG_082	SHEET	1 of 1	REV	A	SIZE	A1

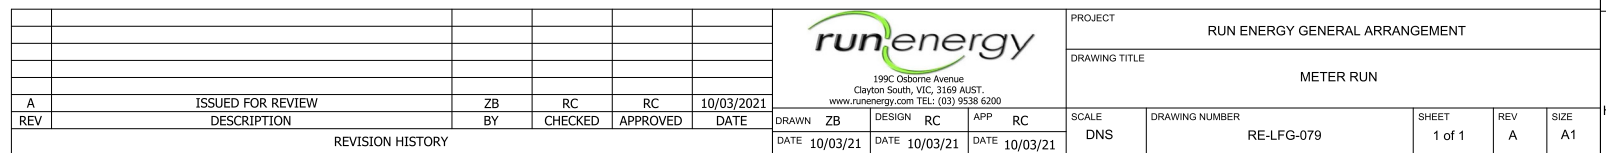

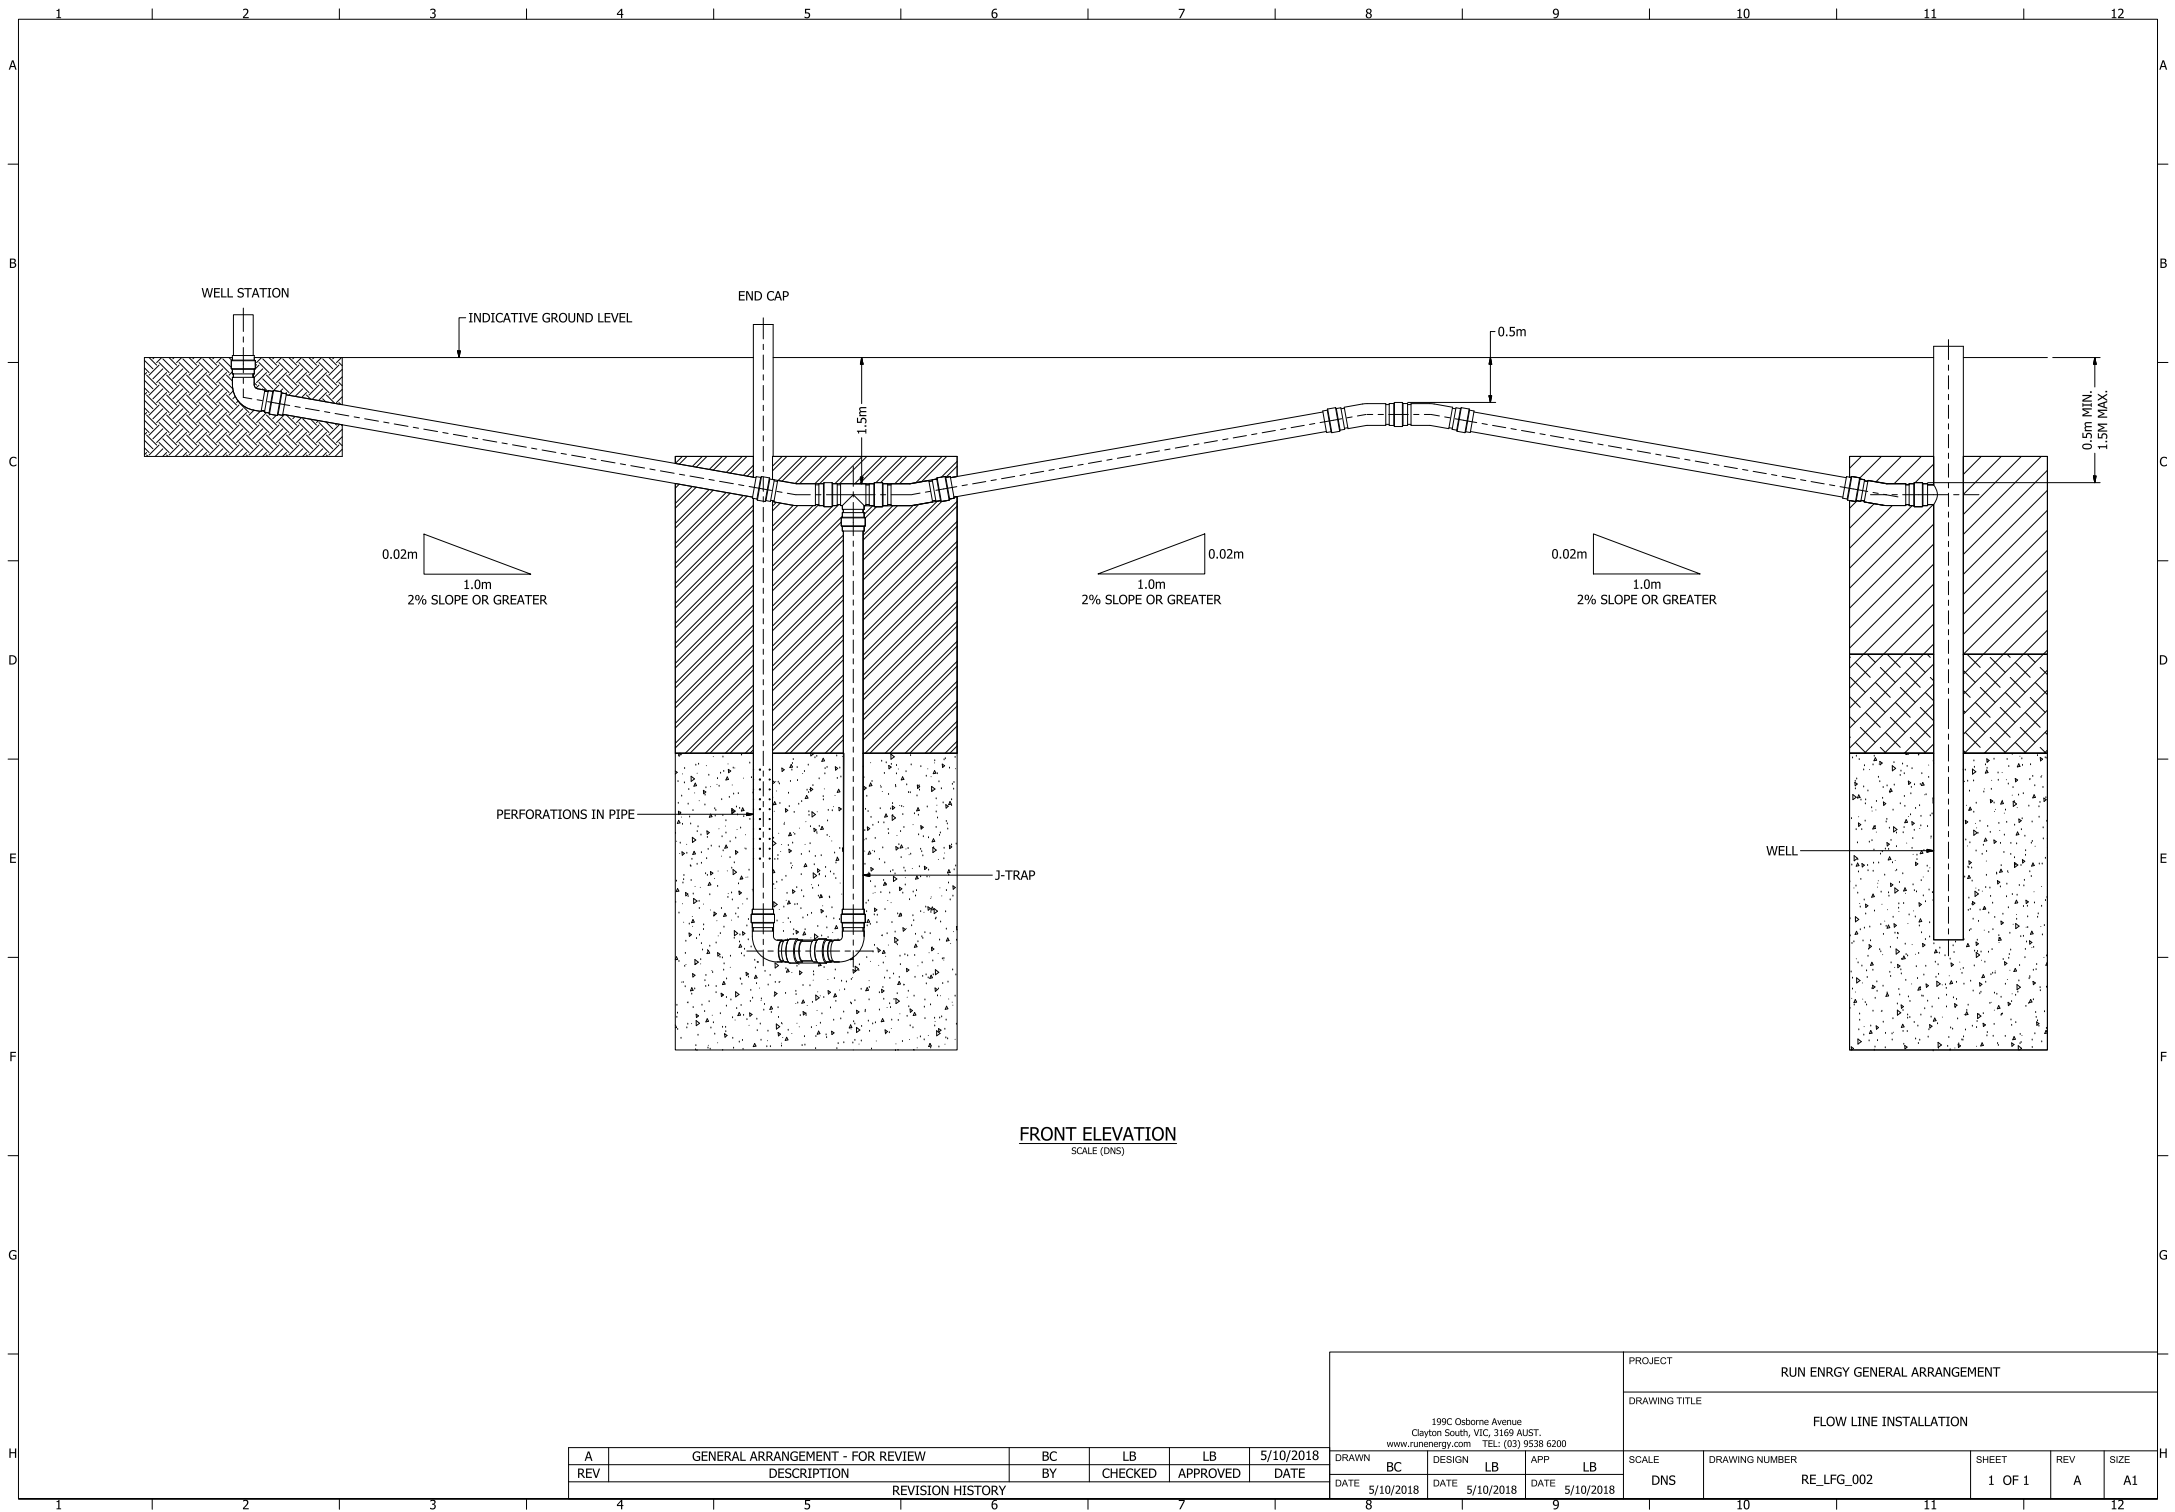

A	GENERAL ARRANGEMENT - FOR REVIEW	BC	LB	LB	5/10/2018
REV	DESCRIPTION	BY	CHECKED	APPROVED	DATE
REVISION HISTORY					

199C Osborne Avenue Clayton South, VIC, 3169 AUST. www.runenergy.com TEL: (03) 9538 6200			
DRAWN	BC	DESIGN	LB
DATE	5/10/2018	DATE	5/10/2018

PROJECT		RUN ENRGY GENERAL ARRANGEMENT					
DRAWING TITLE		FLOW LINE INSTALLATION					
SCALE	DNS	DRAWING NUMBER	RE_LFG_002	SHEET	1 OF 1	REV	A
				SIZE	A1		