



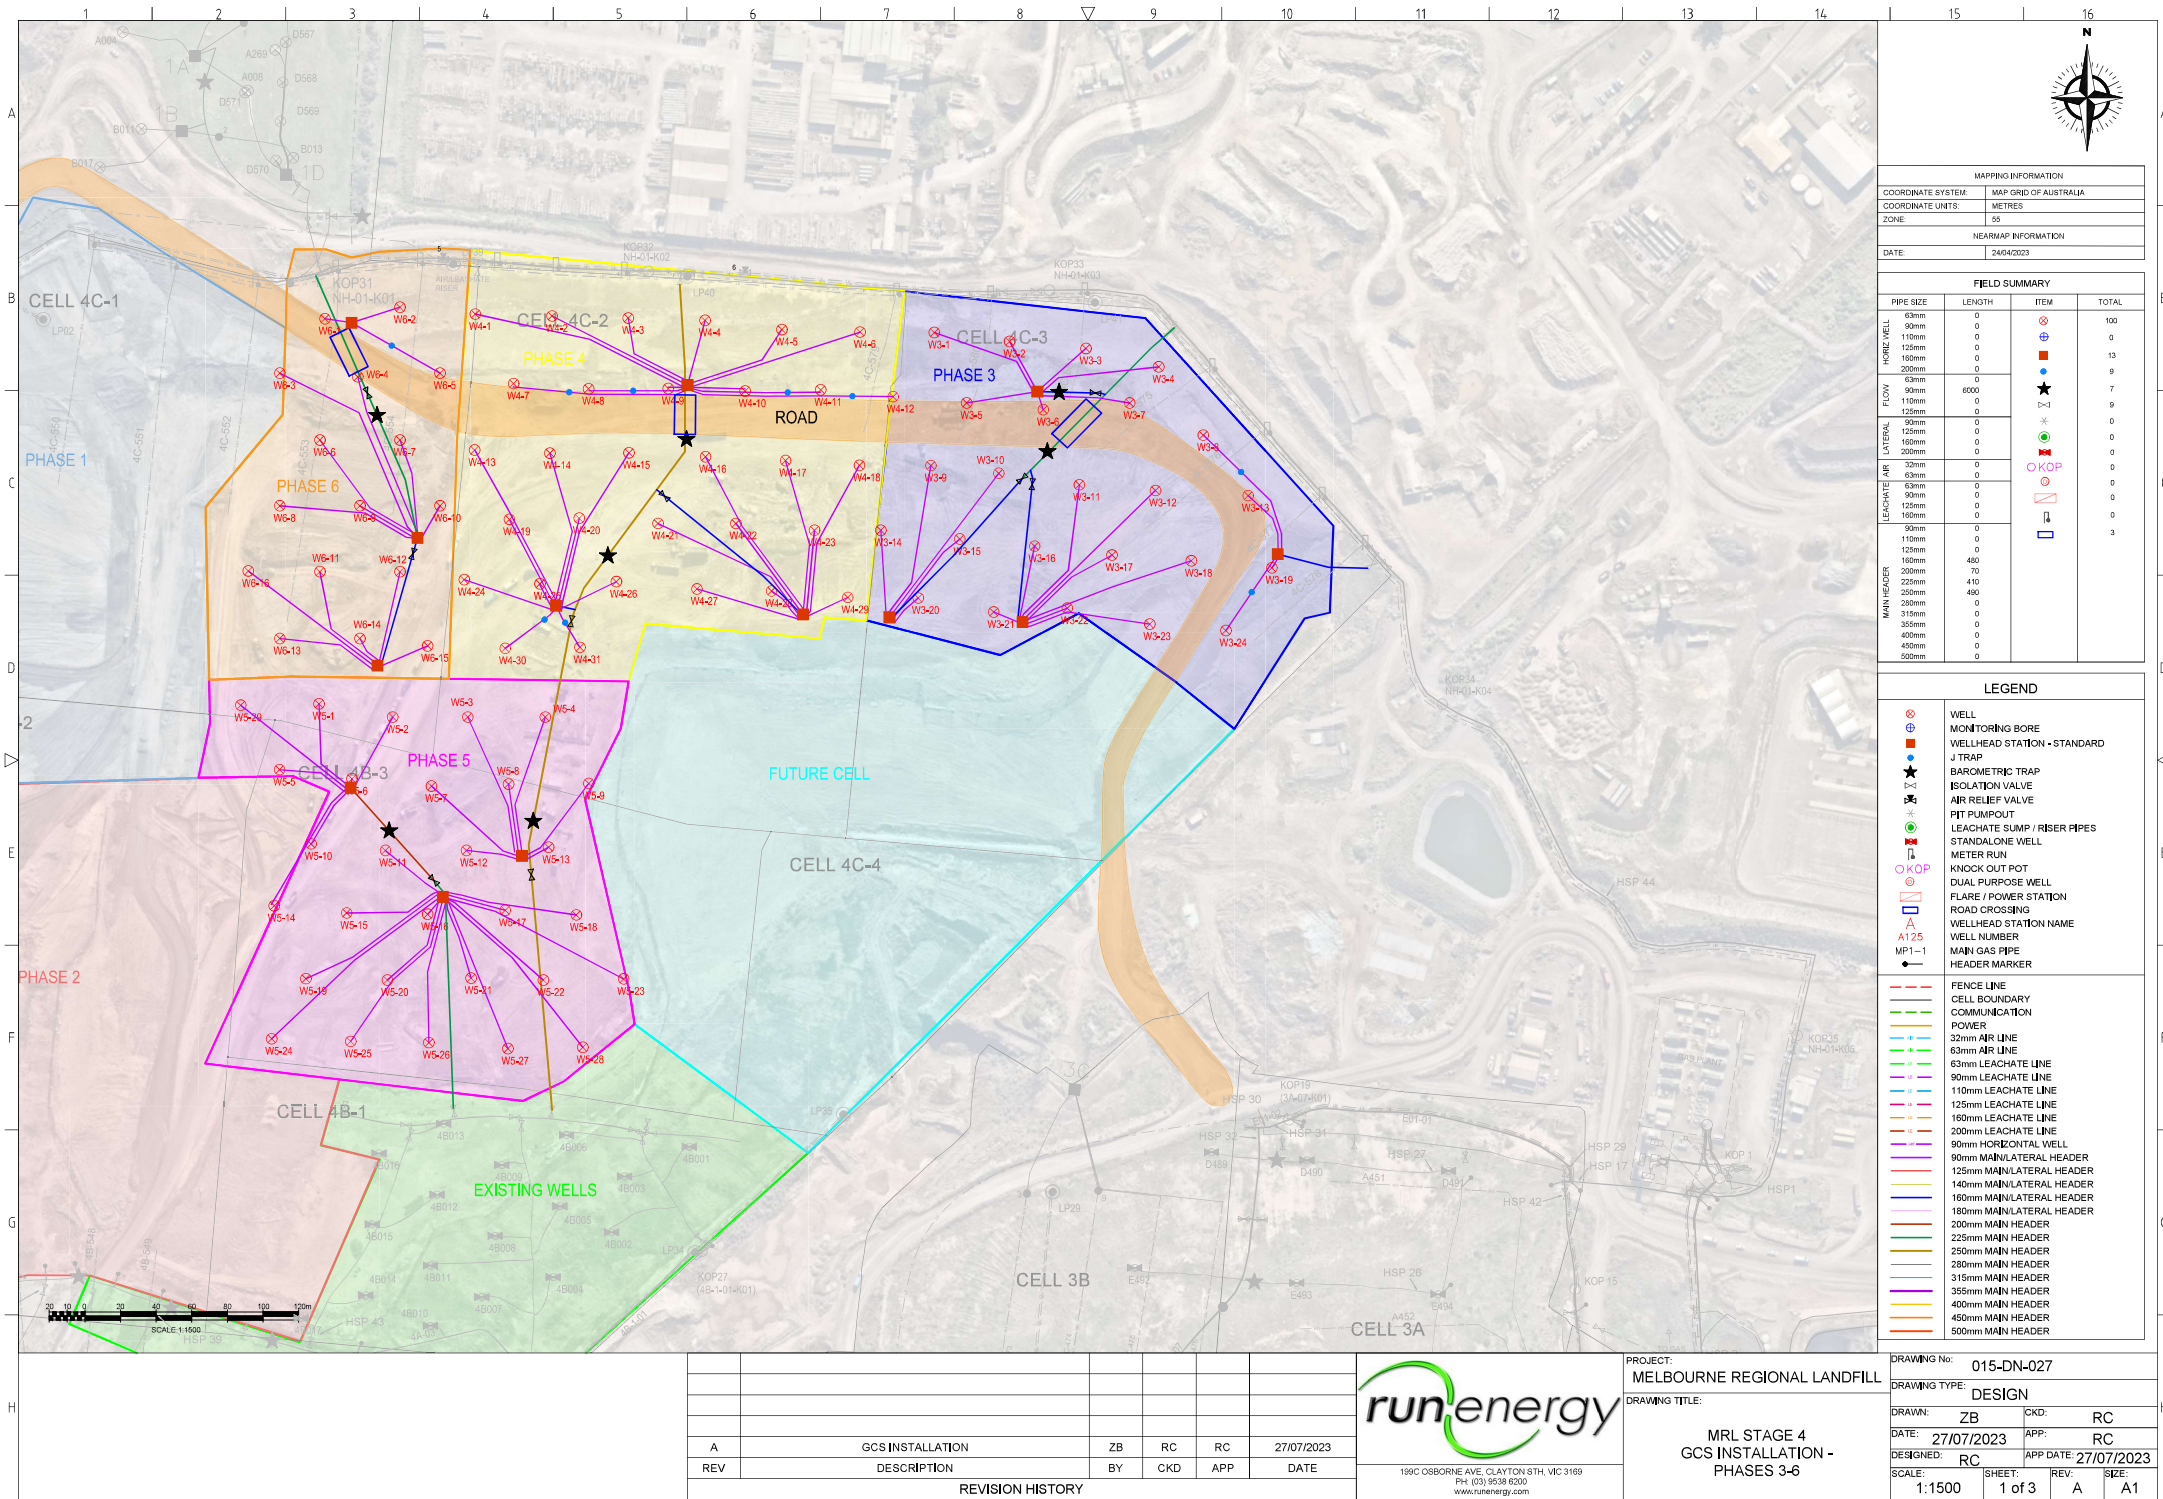

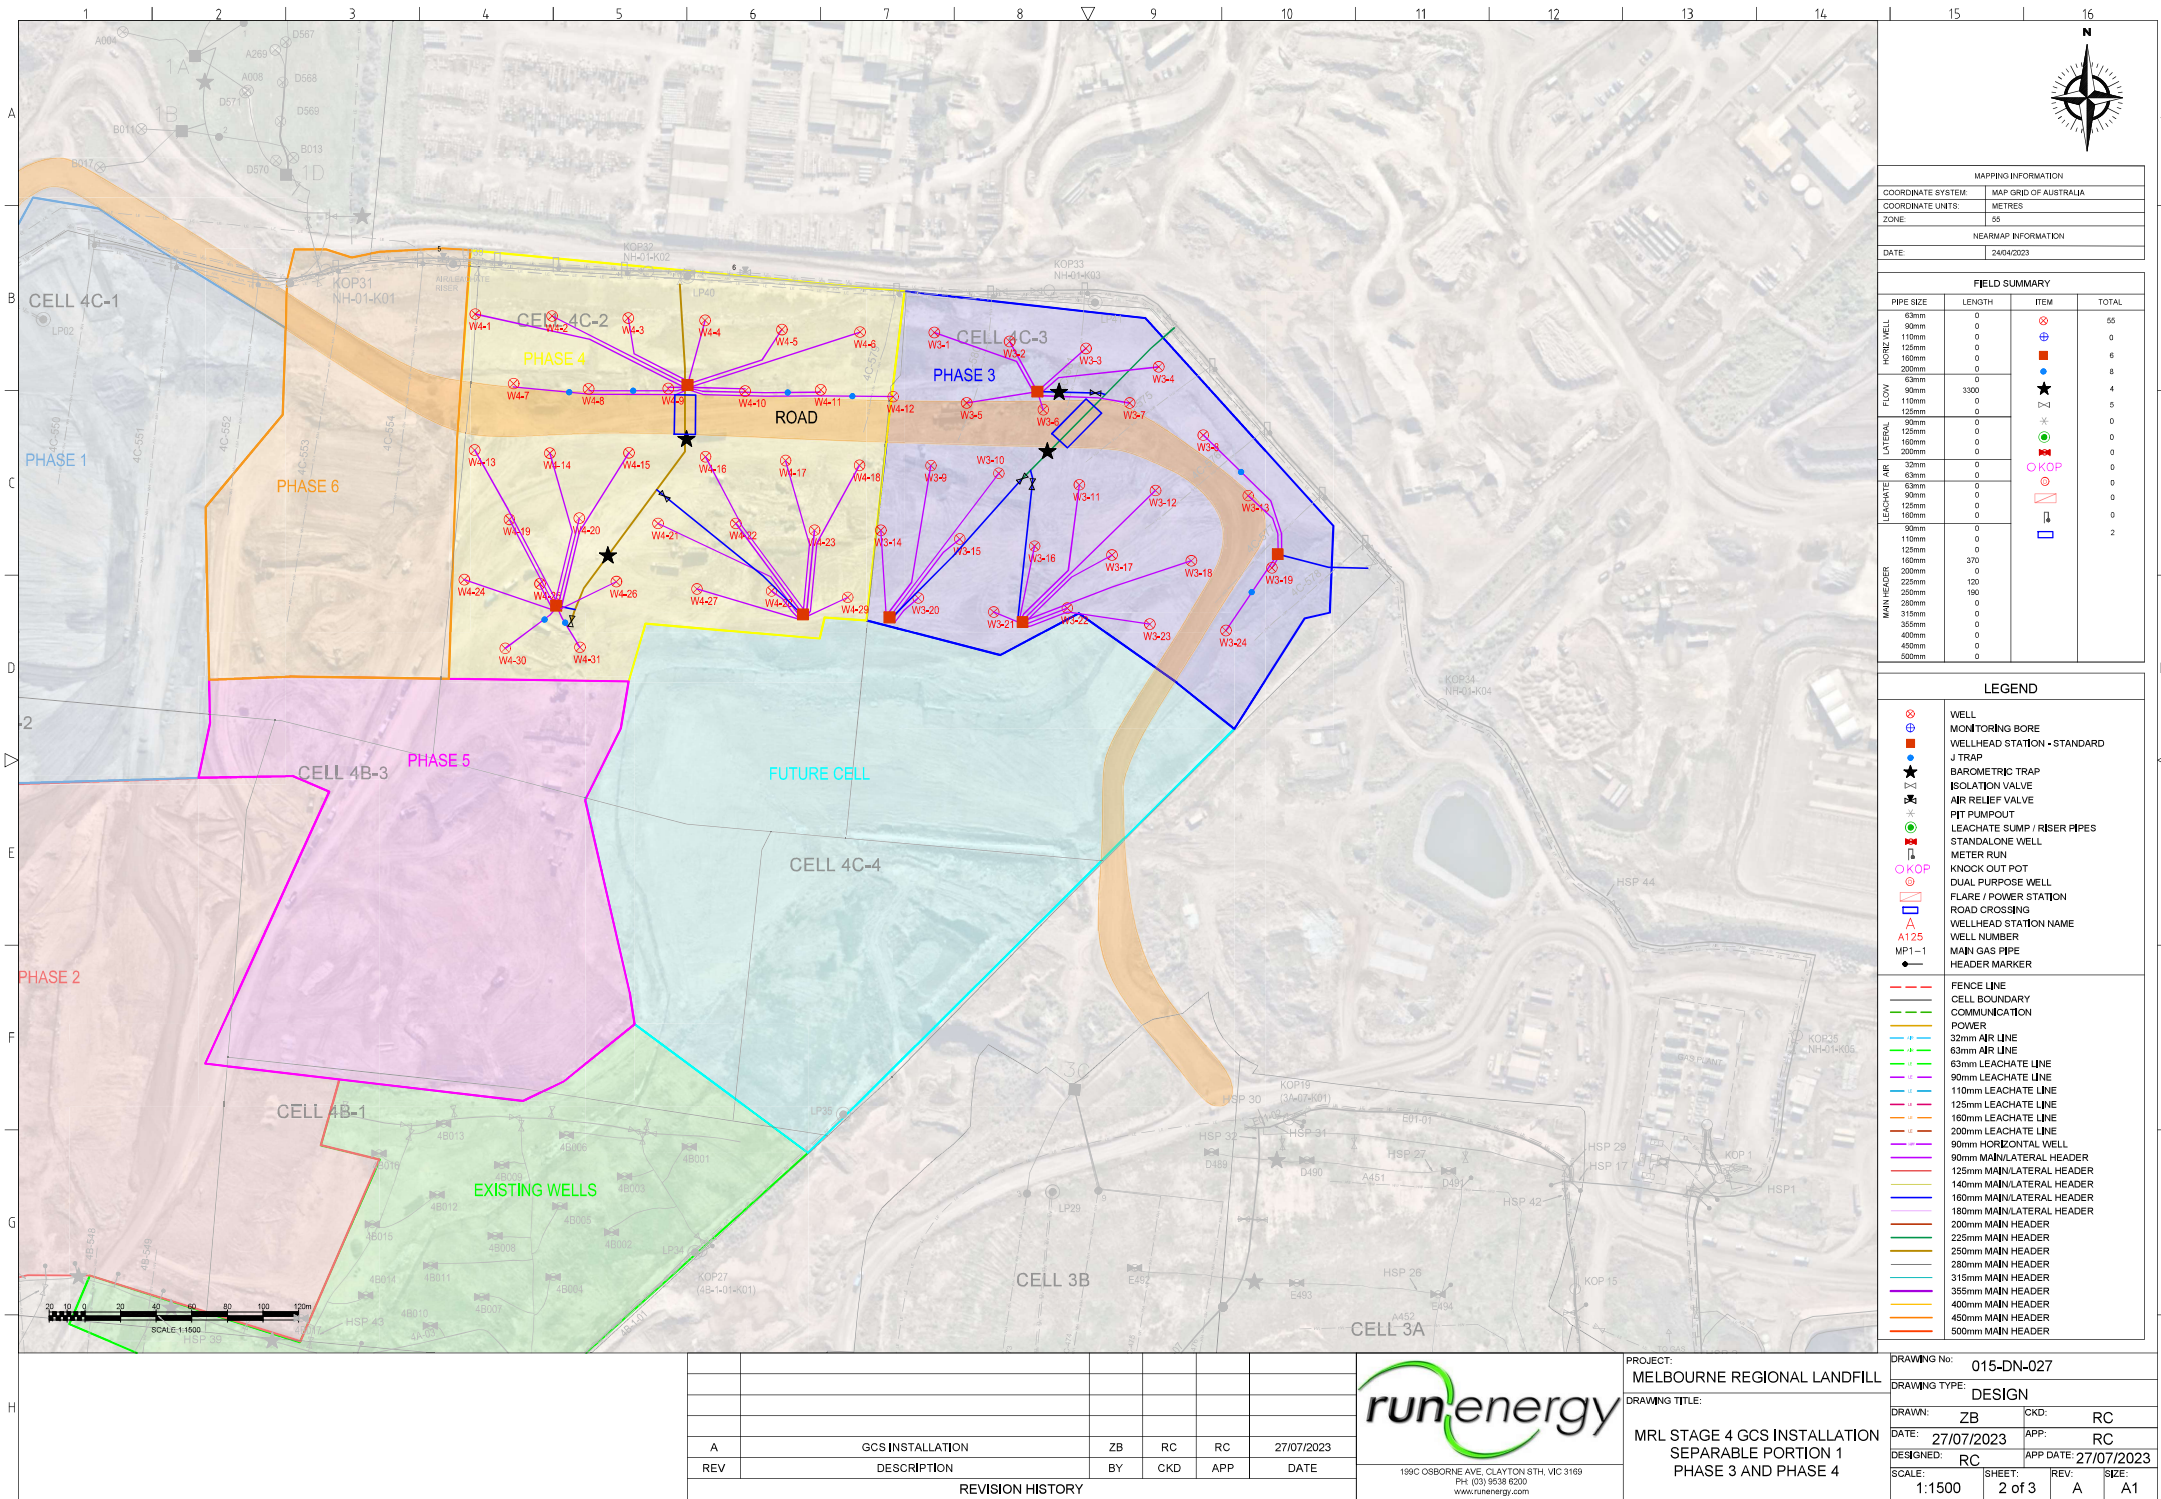

MAPPING INFORMATION	
COORDINATE SYSTEM:	MAP GRD OF AUSTRALIA
COORDINATE UNITS:	METRES
ZONE:	55
NEARMAP INFORMATION	
DATE:	24/04/2023

FIELD SUMMARY			
PIPE SIZE	LENGTH	ITEM	TOTAL
RISER WELL	63mm	0	55
	90mm	0	0
	110mm	0	0
	125mm	0	6
	160mm	0	8
FLOW	63mm	0	4
	90mm	3300	5
	110mm	0	0
	125mm	0	0
	160mm	0	0
LATERAL	63mm	0	0
	90mm	0	0
	110mm	0	0
	125mm	0	0
	160mm	0	0
LEACHATE AIR	32mm	0	0
	63mm	0	0
	90mm	0	0
	110mm	0	0
	125mm	0	0
MAIN HEADER	90mm	0	2
	110mm	0	0
	125mm	0	0
	160mm	370	0
	200mm	0	0
	225mm	120	0
	250mm	190	0
	280mm	0	0
	315mm	0	0
	355mm	0	0

LEGEND	
	WELL
	MONITORING BORE
	WELLHEAD STATION - STANDARD
	J TRAP
	BAROMETRIC TRAP
	ISOLATION VALVE
	AIR RELIEF VALVE
	PIT PUMPOUT
	LEACHATE SUMP / RISER PIPES
	STANDALONE WELL
	METER RUN
	KNOCK OUT POT
	DUAL PURPOSE WELL
	FLARE / POWER STATION
	ROAD CROSSING
	WELLHEAD STATION NAME
	WELL NUMBER
	MAIN GAS PIPE
	HEADER MARKER
	FENCE LINE
	CELL BOUNDARY
	COMMUNICATION
	POWER
	32mm AIR LINE
	63mm AIR LINE
	63mm LEACHATE LINE
	90mm LEACHATE LINE
	110mm LEACHATE LINE
	125mm LEACHATE LINE
	160mm LEACHATE LINE
	200mm LEACHATE LINE
	90mm HORIZONTAL WELL
	125mm MAIN LATERAL HEADER
	140mm MAIN LATERAL HEADER
	160mm MAIN LATERAL HEADER
	180mm MAIN LATERAL HEADER
	200mm MAIN HEADER
	225mm MAIN HEADER
	250mm MAIN HEADER
	280mm MAIN HEADER
	315mm MAIN HEADER
	355mm MAIN HEADER
	400mm MAIN HEADER
	450mm MAIN HEADER
	500mm MAIN HEADER

REV	DESCRIPTION	BY	CHKD	APP	DATE
A	GCS INSTALLATION	ZB	RC	RC	27/07/2023
REVISION HISTORY					

199C OSBORNE AVE, CLAYTON 3169
PH (03) 9538 6200
www.runenergy.com

PROJECT:	MELBOURNE REGIONAL LANDFILL
DRAWING TITLE:	MRL STAGE 4 GCS INSTALLATION SEPARABLE PORTION 1 PHASE 3 AND PHASE 4

DRAWING No:		015-DN-027	
DRAWING TYPE:		DESIGN	
DRAWN: ZB		CKD: RC	
DATE: 27/07/2023		APP: RC	
DESIGNED: RC		APP DATE: 27/07/2023	
SCALE: 1:1500		SHEET: 2 of 3	
REV: A		SIZE: A1	

