




AERIAL PHOTOGRAPHY TAKEN 15th NOV 2019
PUMP INSTALLED ON A4, A9, A3



MAP GRID MGA 56

FIELD SUMMARY			
PIPE SIZE	LENGTH	ITEM	TOTAL
63mm	0	⊗	0
90mm	0	⊕	0
110mm	0	⊙	0
125mm	0	⊙	0
160mm	0	⊙	0
200mm	0	⊙	0
63mm	0	★	1
90mm	0	★	0
110mm	0	★	0
125mm	0	★	0
90mm	128	★	0
125mm	0	★	0
160mm	0	★	0
200mm	0	★	0
32mm	0	OKOP	0
63mm	0	OKOP	0
63mm	0	OKOP	0
90mm	0	OKOP	0
110mm	0	OKOP	0
125mm	0	OKOP	0
160mm	0	OKOP	0
90mm	0	OKOP	0
110mm	0	OKOP	0
125mm	0	OKOP	0
160mm	0	OKOP	0
200mm	0	OKOP	0
225mm	0	OKOP	0
250mm	0	OKOP	0
280mm	0	OKOP	0
315mm	0	OKOP	0
355mm	0	OKOP	0
400mm	0	OKOP	0
450mm	0	OKOP	0
500mm	0	OKOP	0


LEGEND	
⊕	WELL
⊗	MONITORING BORE
⊙	WELLHEAD STATION - STANDARD
★	J TRAP
★	BAROMETRIC TRAP
⊗	ISOLATION VALVE
★	PIT PUMPOUT
⊗	LEACHATE SUMP / RISER PIPES
⊗	STANDALONE WELL
OKOP	KNOCKOUT POT
⊗	DUAL PURPOSE WELL
⊗	FLARE/POWER STATION
A	WELLHEAD STATION NAME
MP1-1	WELL NUMBER
⊗	MAIN GAS PIPE
⊗	GAS MONITORING BORE
⊗	LEACHATE RISER
—	FENCE LINE
—	CELL BOUNDARY
—	COMMUNICATION
—	POWER
—	63mm FLOW LINE
—	32mm AIR LINE
—	63mm AIR LINE
—	63mm LEACHATE LINE
—	90mm LEACHATE LINE
—	125mm LEACHATE LINE
—	160mm LEACHATE LINE
—	90mm HORIZONTAL WELL
—	90mm MAIN LATERAL HEADER
—	125mm MAIN/LATERAL HEADER
—	160mm MAIN HEADER
—	200mm MAIN HEADER
—	225mm MAIN HEADER
—	250mm MAIN HEADER
—	280mm MAIN HEADER
—	315mm MAIN HEADER
—	355mm MAIN HEADER
—	400mm MAIN HEADER
—	450mm MAIN HEADER
—	500mm MAIN HEADER

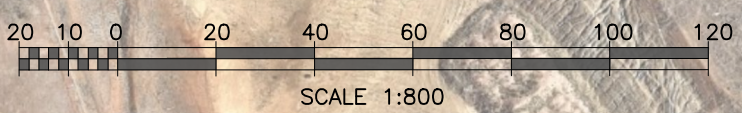

THIS DRAWING AND DESIGN CONTAINS PROPRIETARY INFORMATION. IT SHALL NOT BE USED OR REPRODUCED OR ANY OF ITS CONTENTS DISCLOSED IN WHOLE OR PART WITHOUT THE PRIOR WRITTEN CONSENT OF RUN ENERGY						runenergy		PROJECT TAMWORTH FOREST RD LANDFILL GAS PROJECT	
199C OSBORNE AVE, CLAYTON STH, VIC 3169 PH: (03) 9538 6200 www.runenergy.com						DRAWING TITLE GASFIELD COLLECTION SYSTEM DESIGN IN PROGRESS		SAVE DATE 3/4/2020	
D	REMOVED VALVE PIT NEAR C20.	ZB	R.C	R.C	R.C	13/03/20		SCALE 1:800	DRAWING NUMBER 121-DN001
C	REMOVED WELL C44, RENUMBER 3 NEW WELLS.	Z.B	A.D	A.D	A.D	04/03/20		PAGE 1 OF 1	REV D
B	REVISED GCS INSTALLATION. 4 WELLS, HEADER/LAT.	Z.B	TRC	A.D	A.D	24/02/20		SIZE A1	
A	GCS INSTALLATION, C44, D45-D52. HEADERS/LATERAL.	Z.B	A.D	A.D	A.D	14/02/20			
REV	AMENDMENTS	DRAWN	DESIGNED	CHECKED	APPROVED	DATE	ASSOCIATED DRAWING	DRAWING NUMBER	
1		2		3		4		5	
LAST PLOTTED TIME: 3/13/2020 12:15 PM DATE:						LAST MODIFIED TIME:		DATE: 01/01/97	

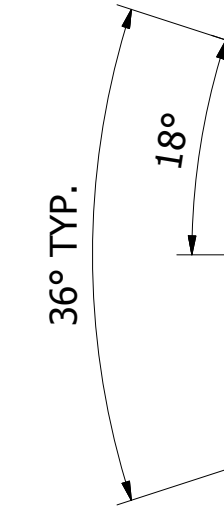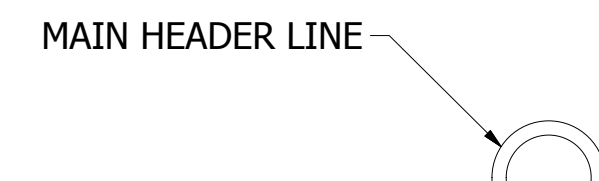


SECTION A-A
SCALE (DNS)

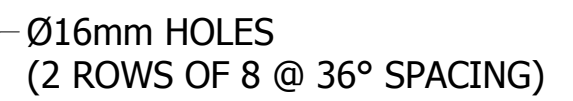


DETAIL B

SCALE (DNS)

 199C Osborne Avenue Clayton South, VIC, 3169 AUST. www.runenergy.com TEL: (03) 9538 6200			PROJECT RUN ENERGY GENERAL ARRANGEMENT					
			DRAWING TITLE BAROMETRIC TRAP					
DRAWN	DESIGN	APP	SCALE	DRAWING NUMBER		SHEET	REV	SIZE
BC	BC	LB	DNS	RE_LFG_005		1 OF 1	A	A1
DATE	DATE	DATE						
9/10/2018	9/10/2018	9/10/2018						
8	9	10	11		12			

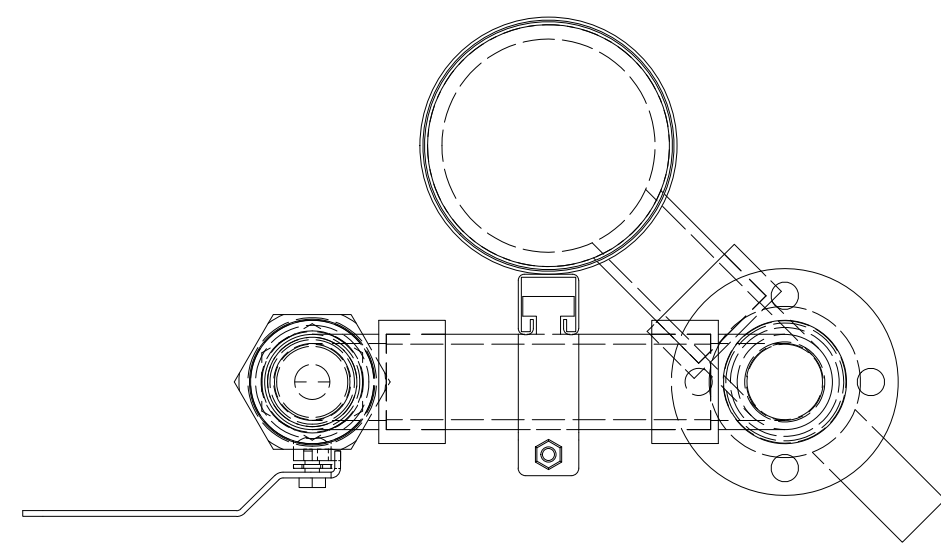


PLAN VIEW
SCALE (DNS)

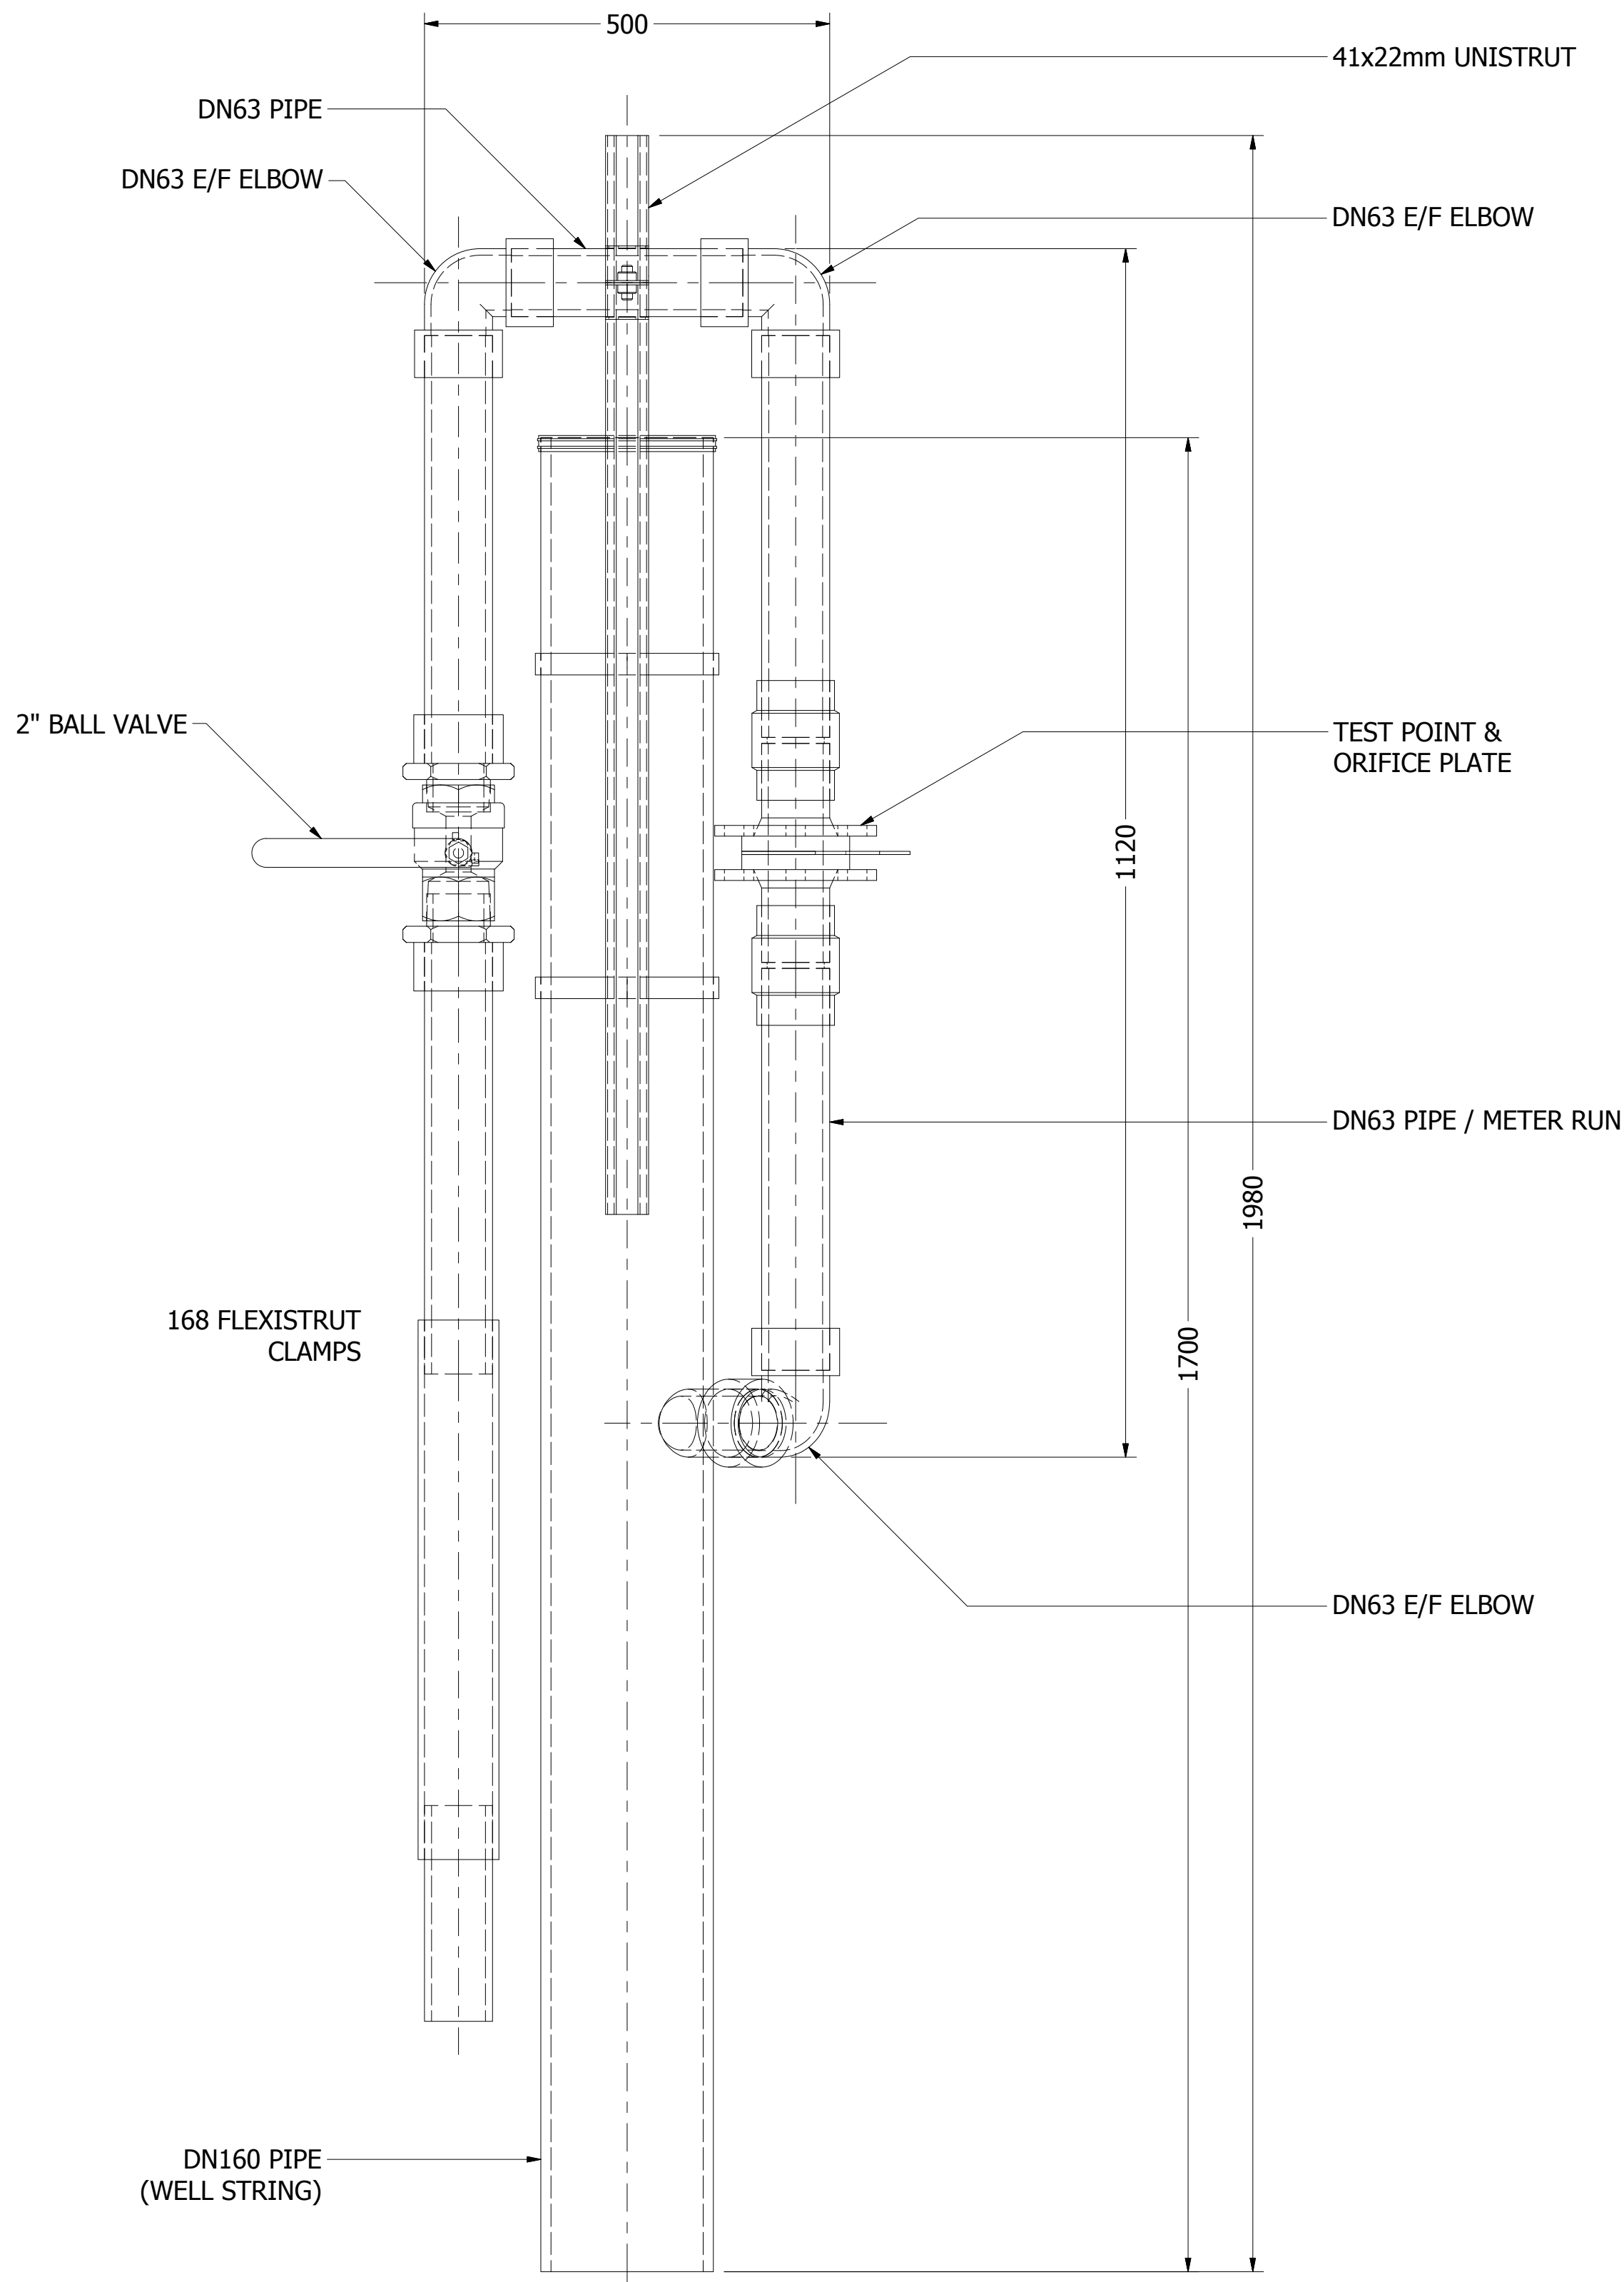

STANDALONE WELL ASSEMBLY
SCALE (DNS)

A	GENERAL ARRANGEMENT - FOR REVIEW	BC	LB	LB	29/10/2018
REV	DESCRIPTION	BY	CHECKED	APPROVED	DATE
REVISION HISTORY					

 199C Osborne Avenue Clayton South, VIC, 3169 AUST. www.runenergy.com TEL: (03) 9538 6200	PROJECT RUN ENERGY GENERAL ARRANGEMENT				
	DRAWING TITLE STANDALONE WELL HEAD				
DRAWN BC	DESIGN BC	APP LB	SCALE DNS	DRAWING NUMBER RE_LFG_012	SHEET 1 OF 1
DATE 29/10/2018	DATE 29/10/2018	DATE 29/10/2018		REV A	SIZE A1

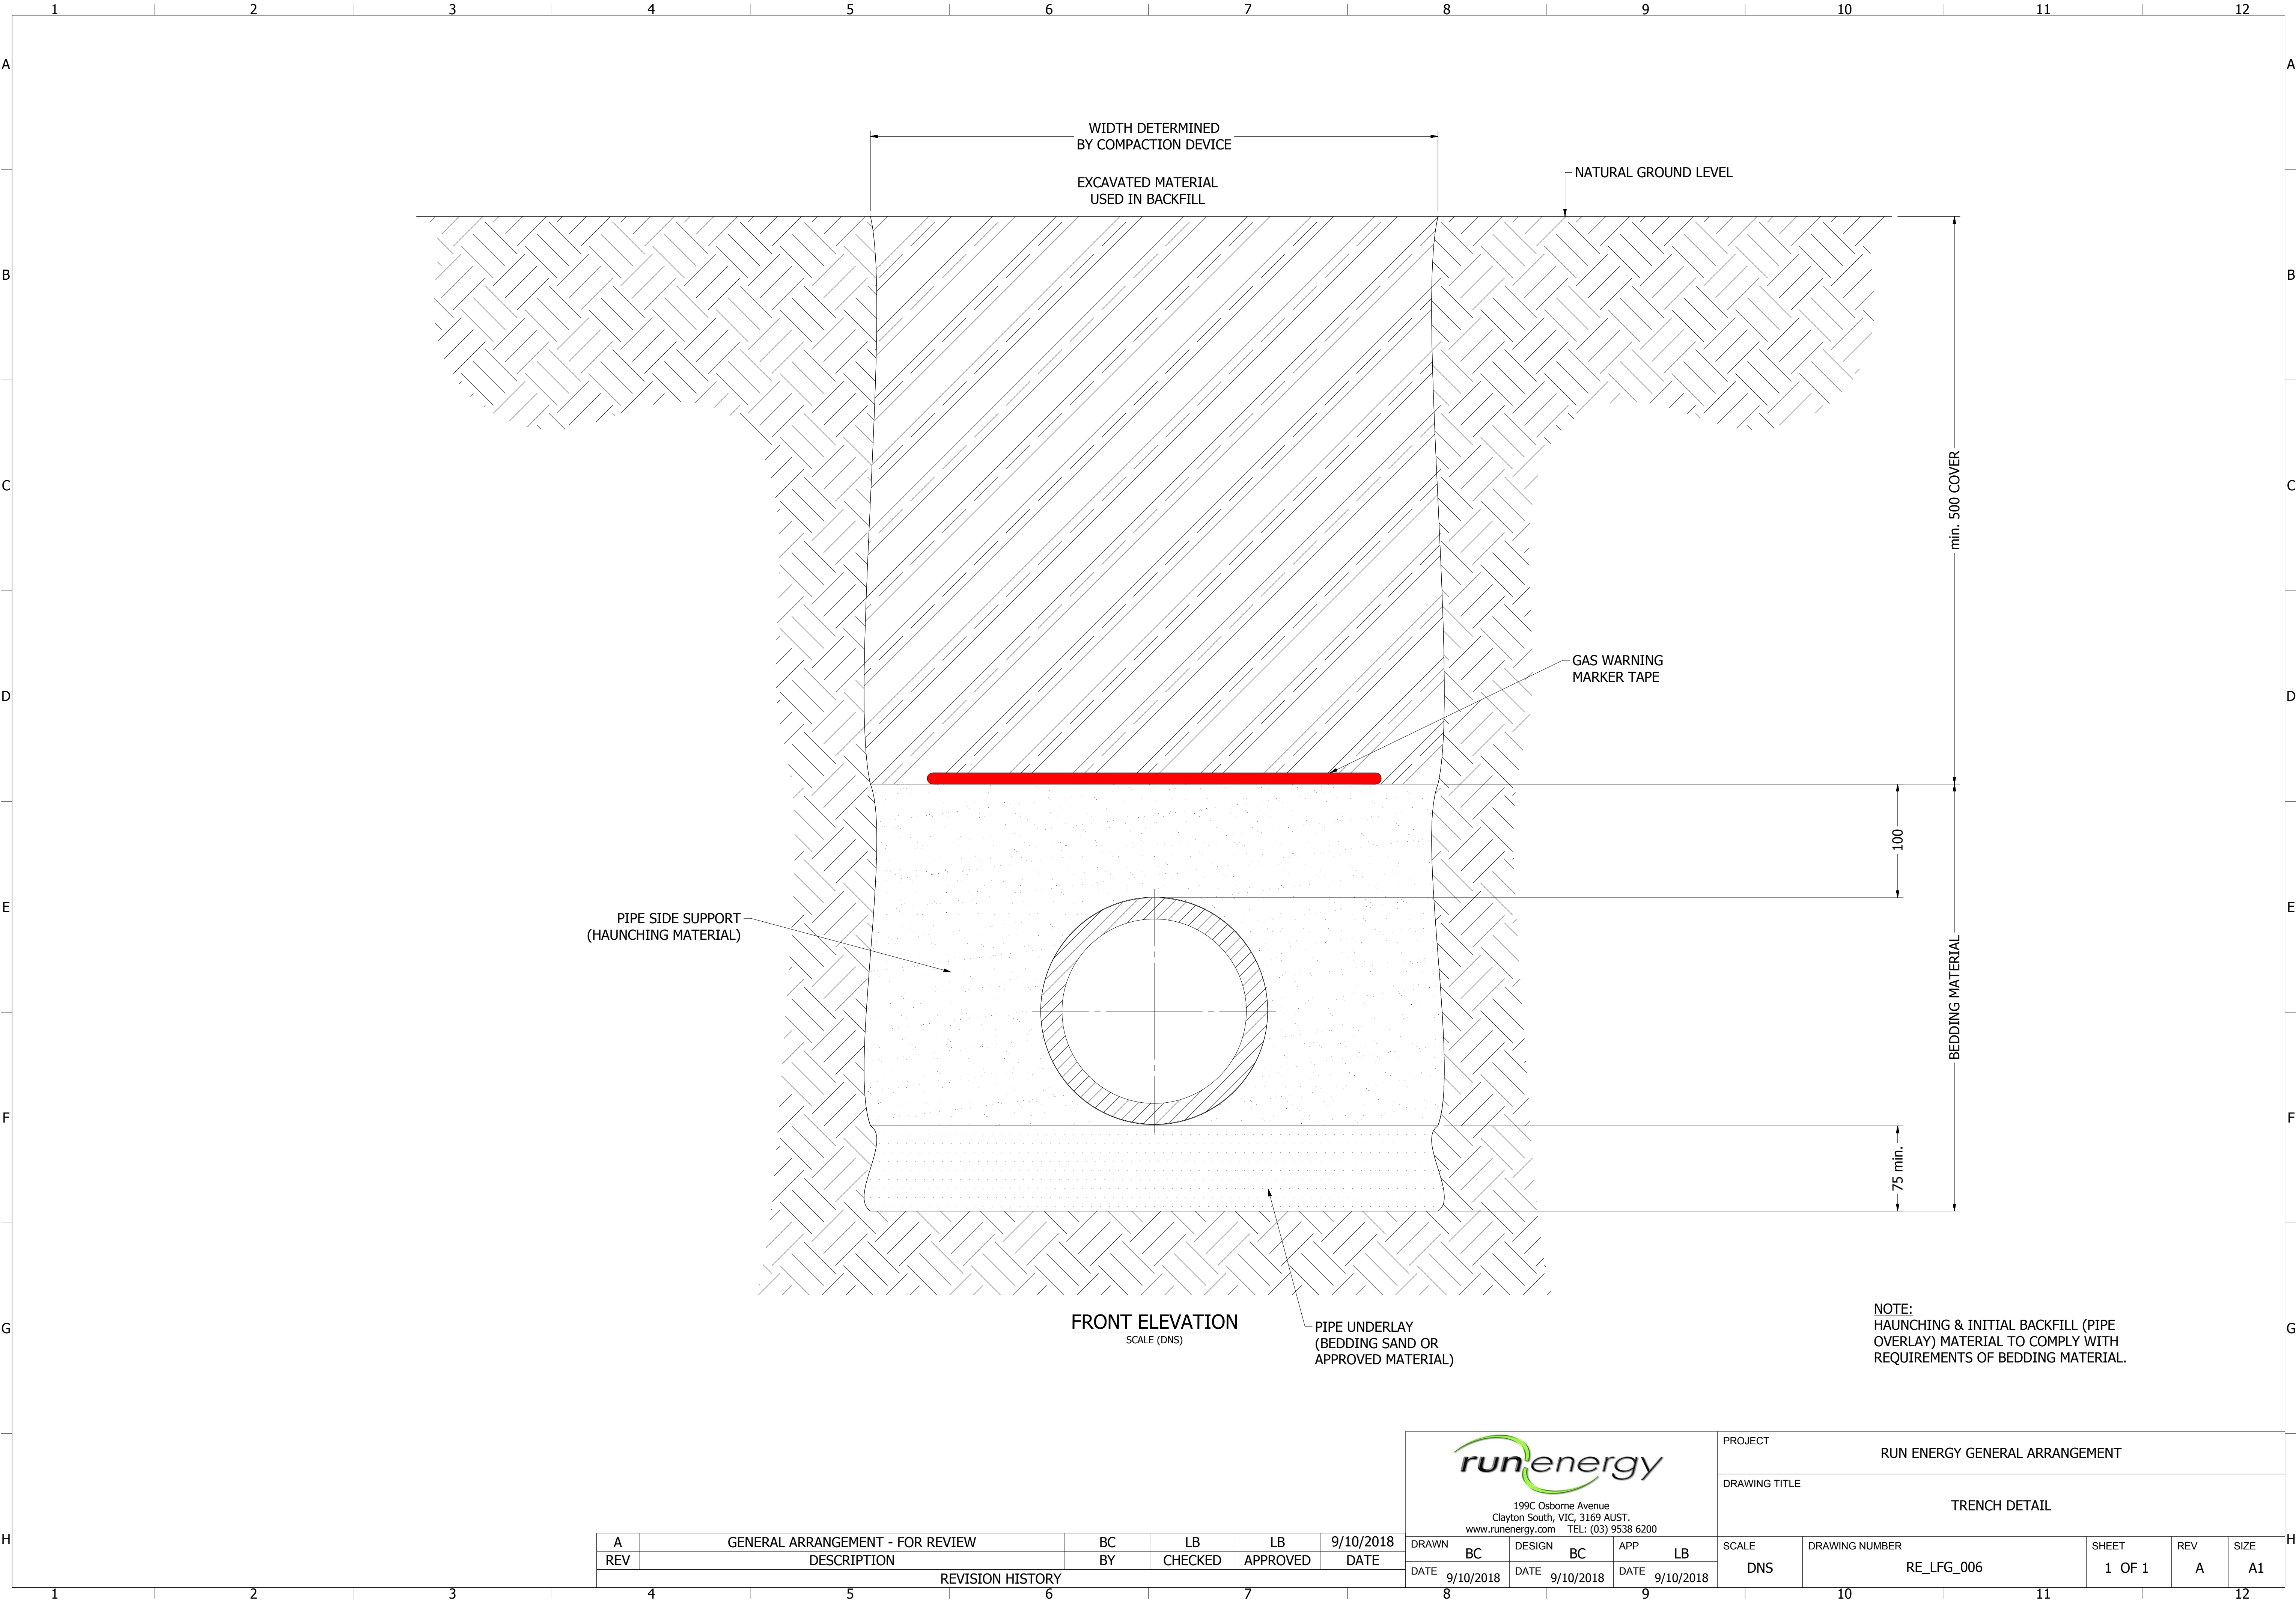


A	GENERAL ARRANGEMENT - FOR REVIEW					BC	LB	LB	9/10/2018	DRAWN BC DESIGN BC APP LB			SCALE	DRAWING NUMBER	SHEET	REV	SIZE
REV	DESCRIPTION					BY	CHECKED	APPROVED	DATE	DATE 9/10/2018	DATE 9/10/2018	DATE 9/10/2018					
REVISION HISTORY																	
													DNS	RE_LFG_006	1 OF 1	A	A1



199C Osborne Avenue
Clayton South, VIC, 3169 AUST.
www.runenergy.com TEL: (03) 9538 6200

DESIGN	BC	APP	LB
DATE	9/10/2018	DATE	9/10/2018


SCALE	DNS	DRAWING NUMBER	RE_LFG_006	SHEET	1 OF 1	REV	A	SIZE	A1
-------	-----	----------------	------------	-------	--------	-----	---	------	----

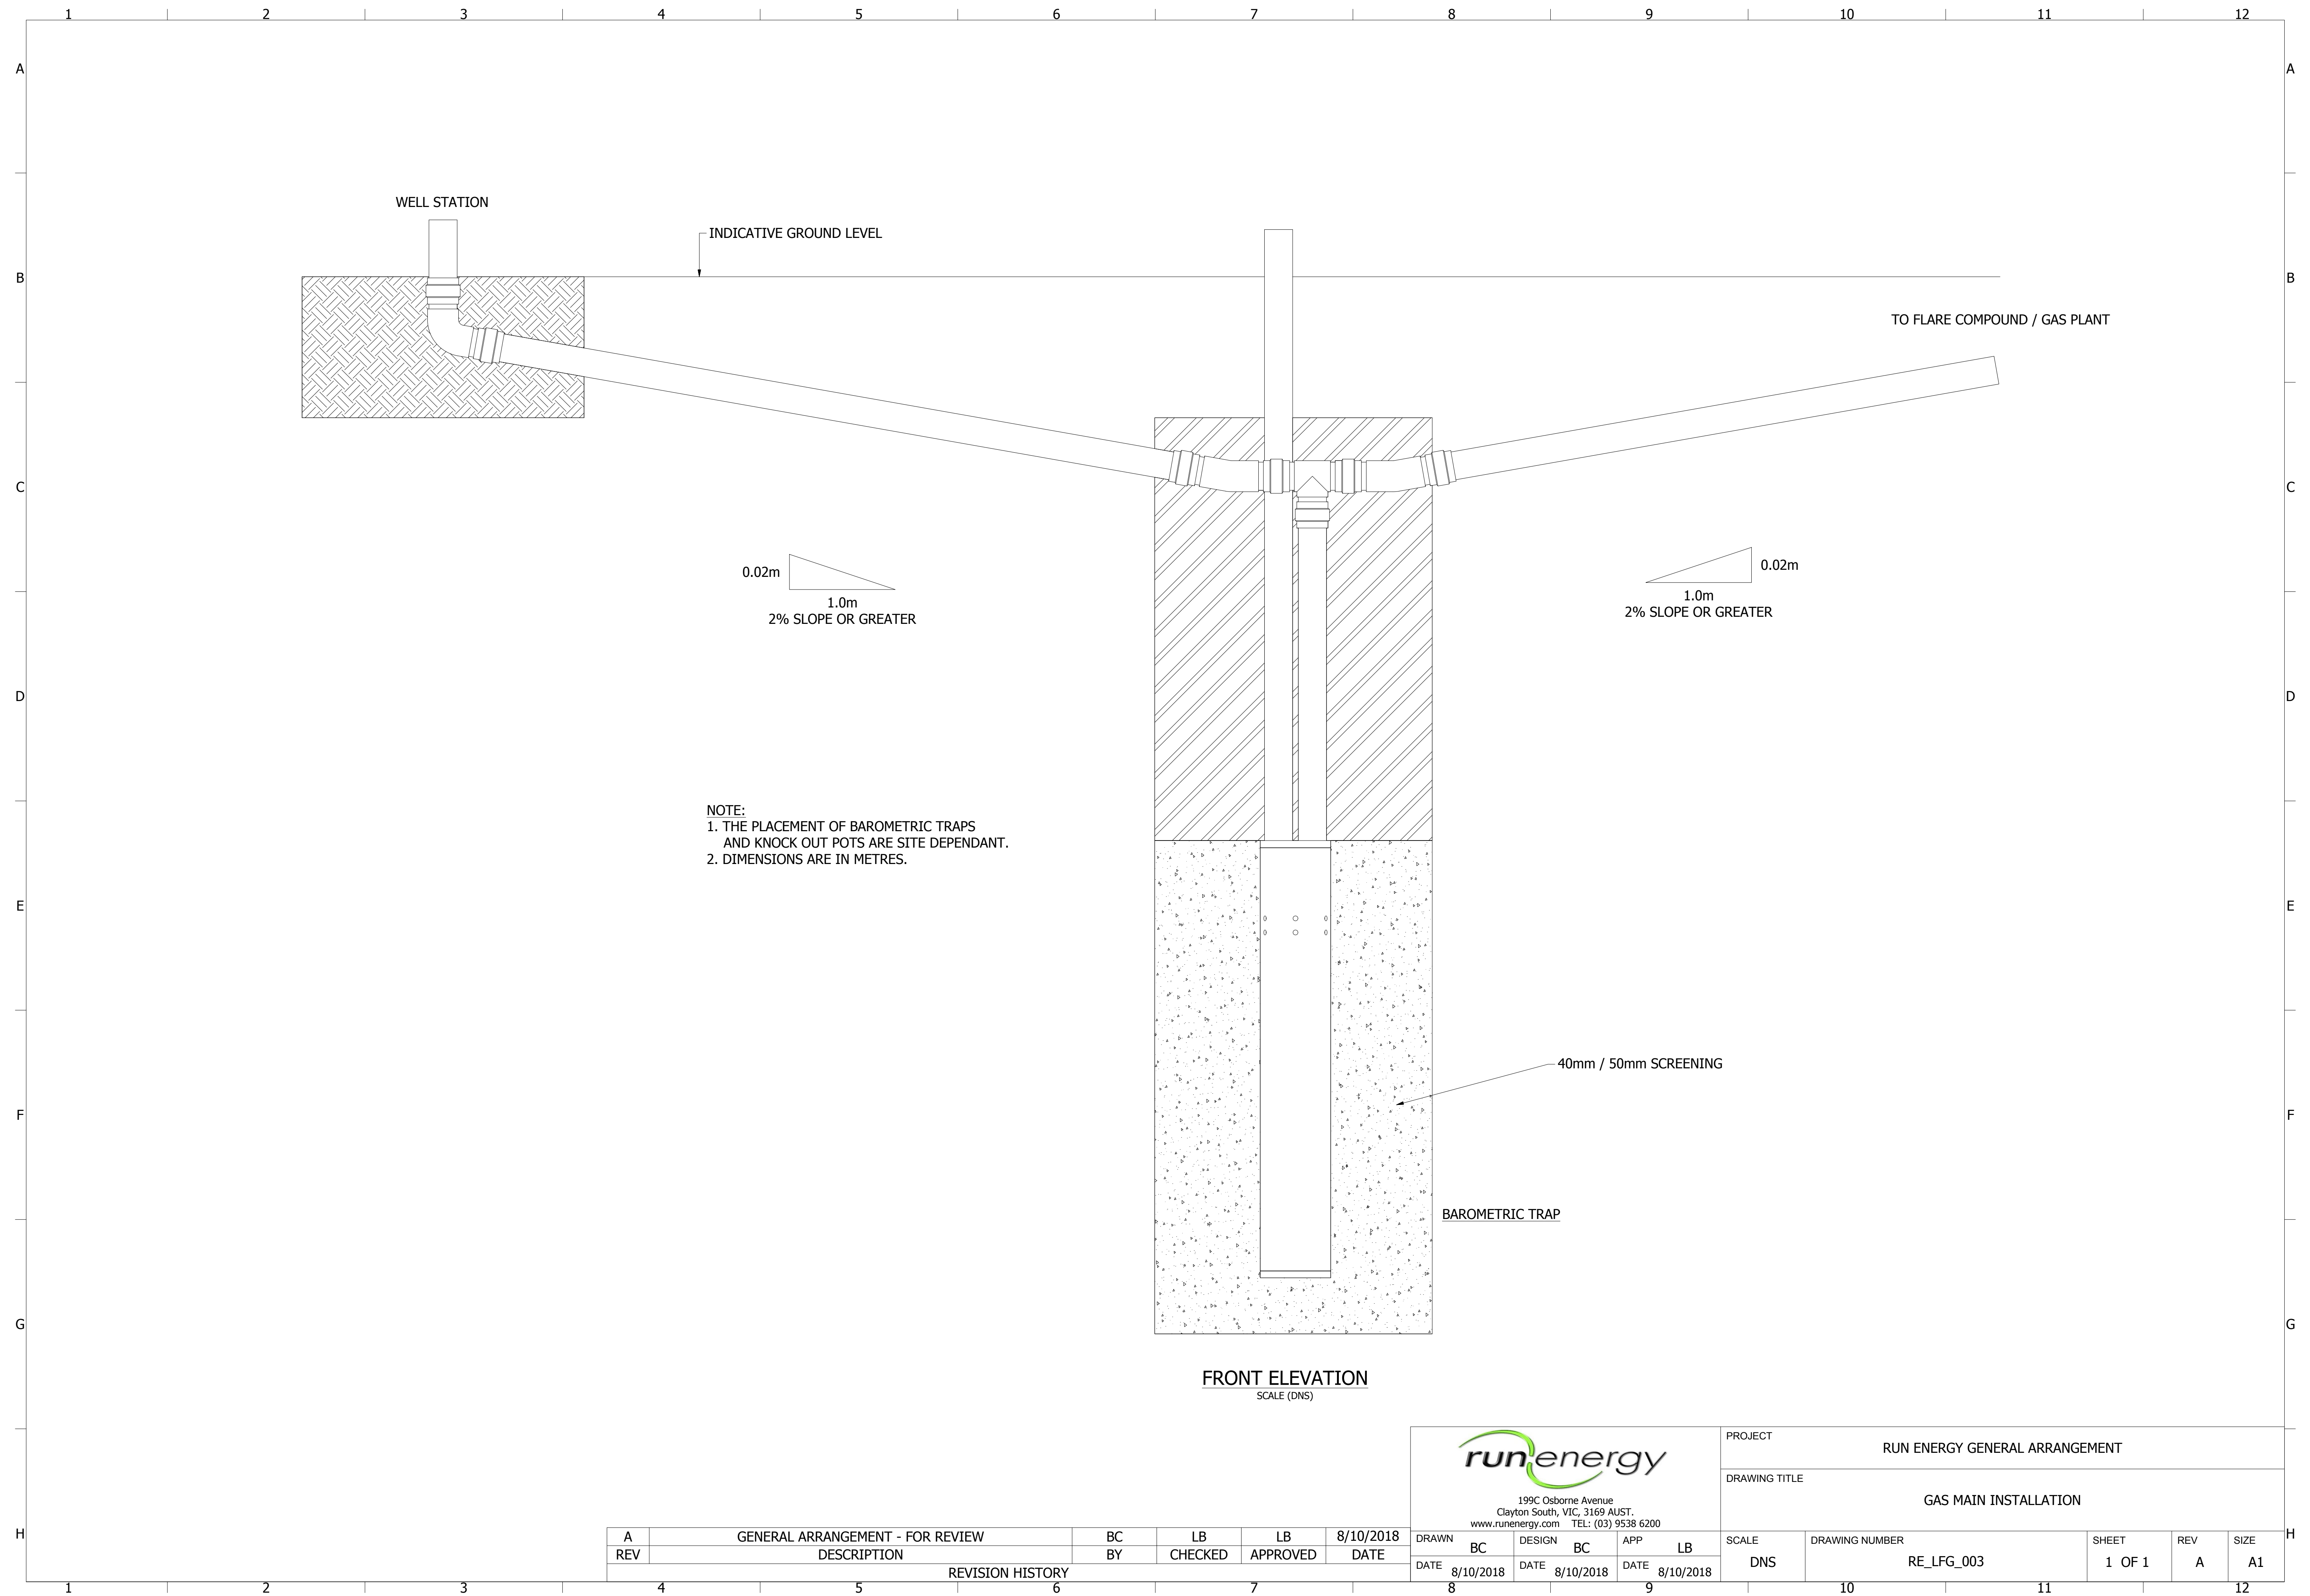

199C Osborne Avenue
Clayton South, VIC, 3169 AUST.
www.runenergy.com TEL: (03) 9538 6200

PROJECT		RUN ENERGY GENERAL ARRANGEMENT			
DRAWING TITLE		GAS MAIN INSTALLATION			
SCALE	DRAWING NUMBER	SHEET	REV	SIZE	
DNS	RE_LFG_003	1 OF 1	A	A1	

A	GENERAL ARRANGEMENT - FOR REVIEW	BC	LB	LB	8/10/2018
REV	DESCRIPTION	BY	CHECKED	APPROVED	DATE
REVISION HISTORY					

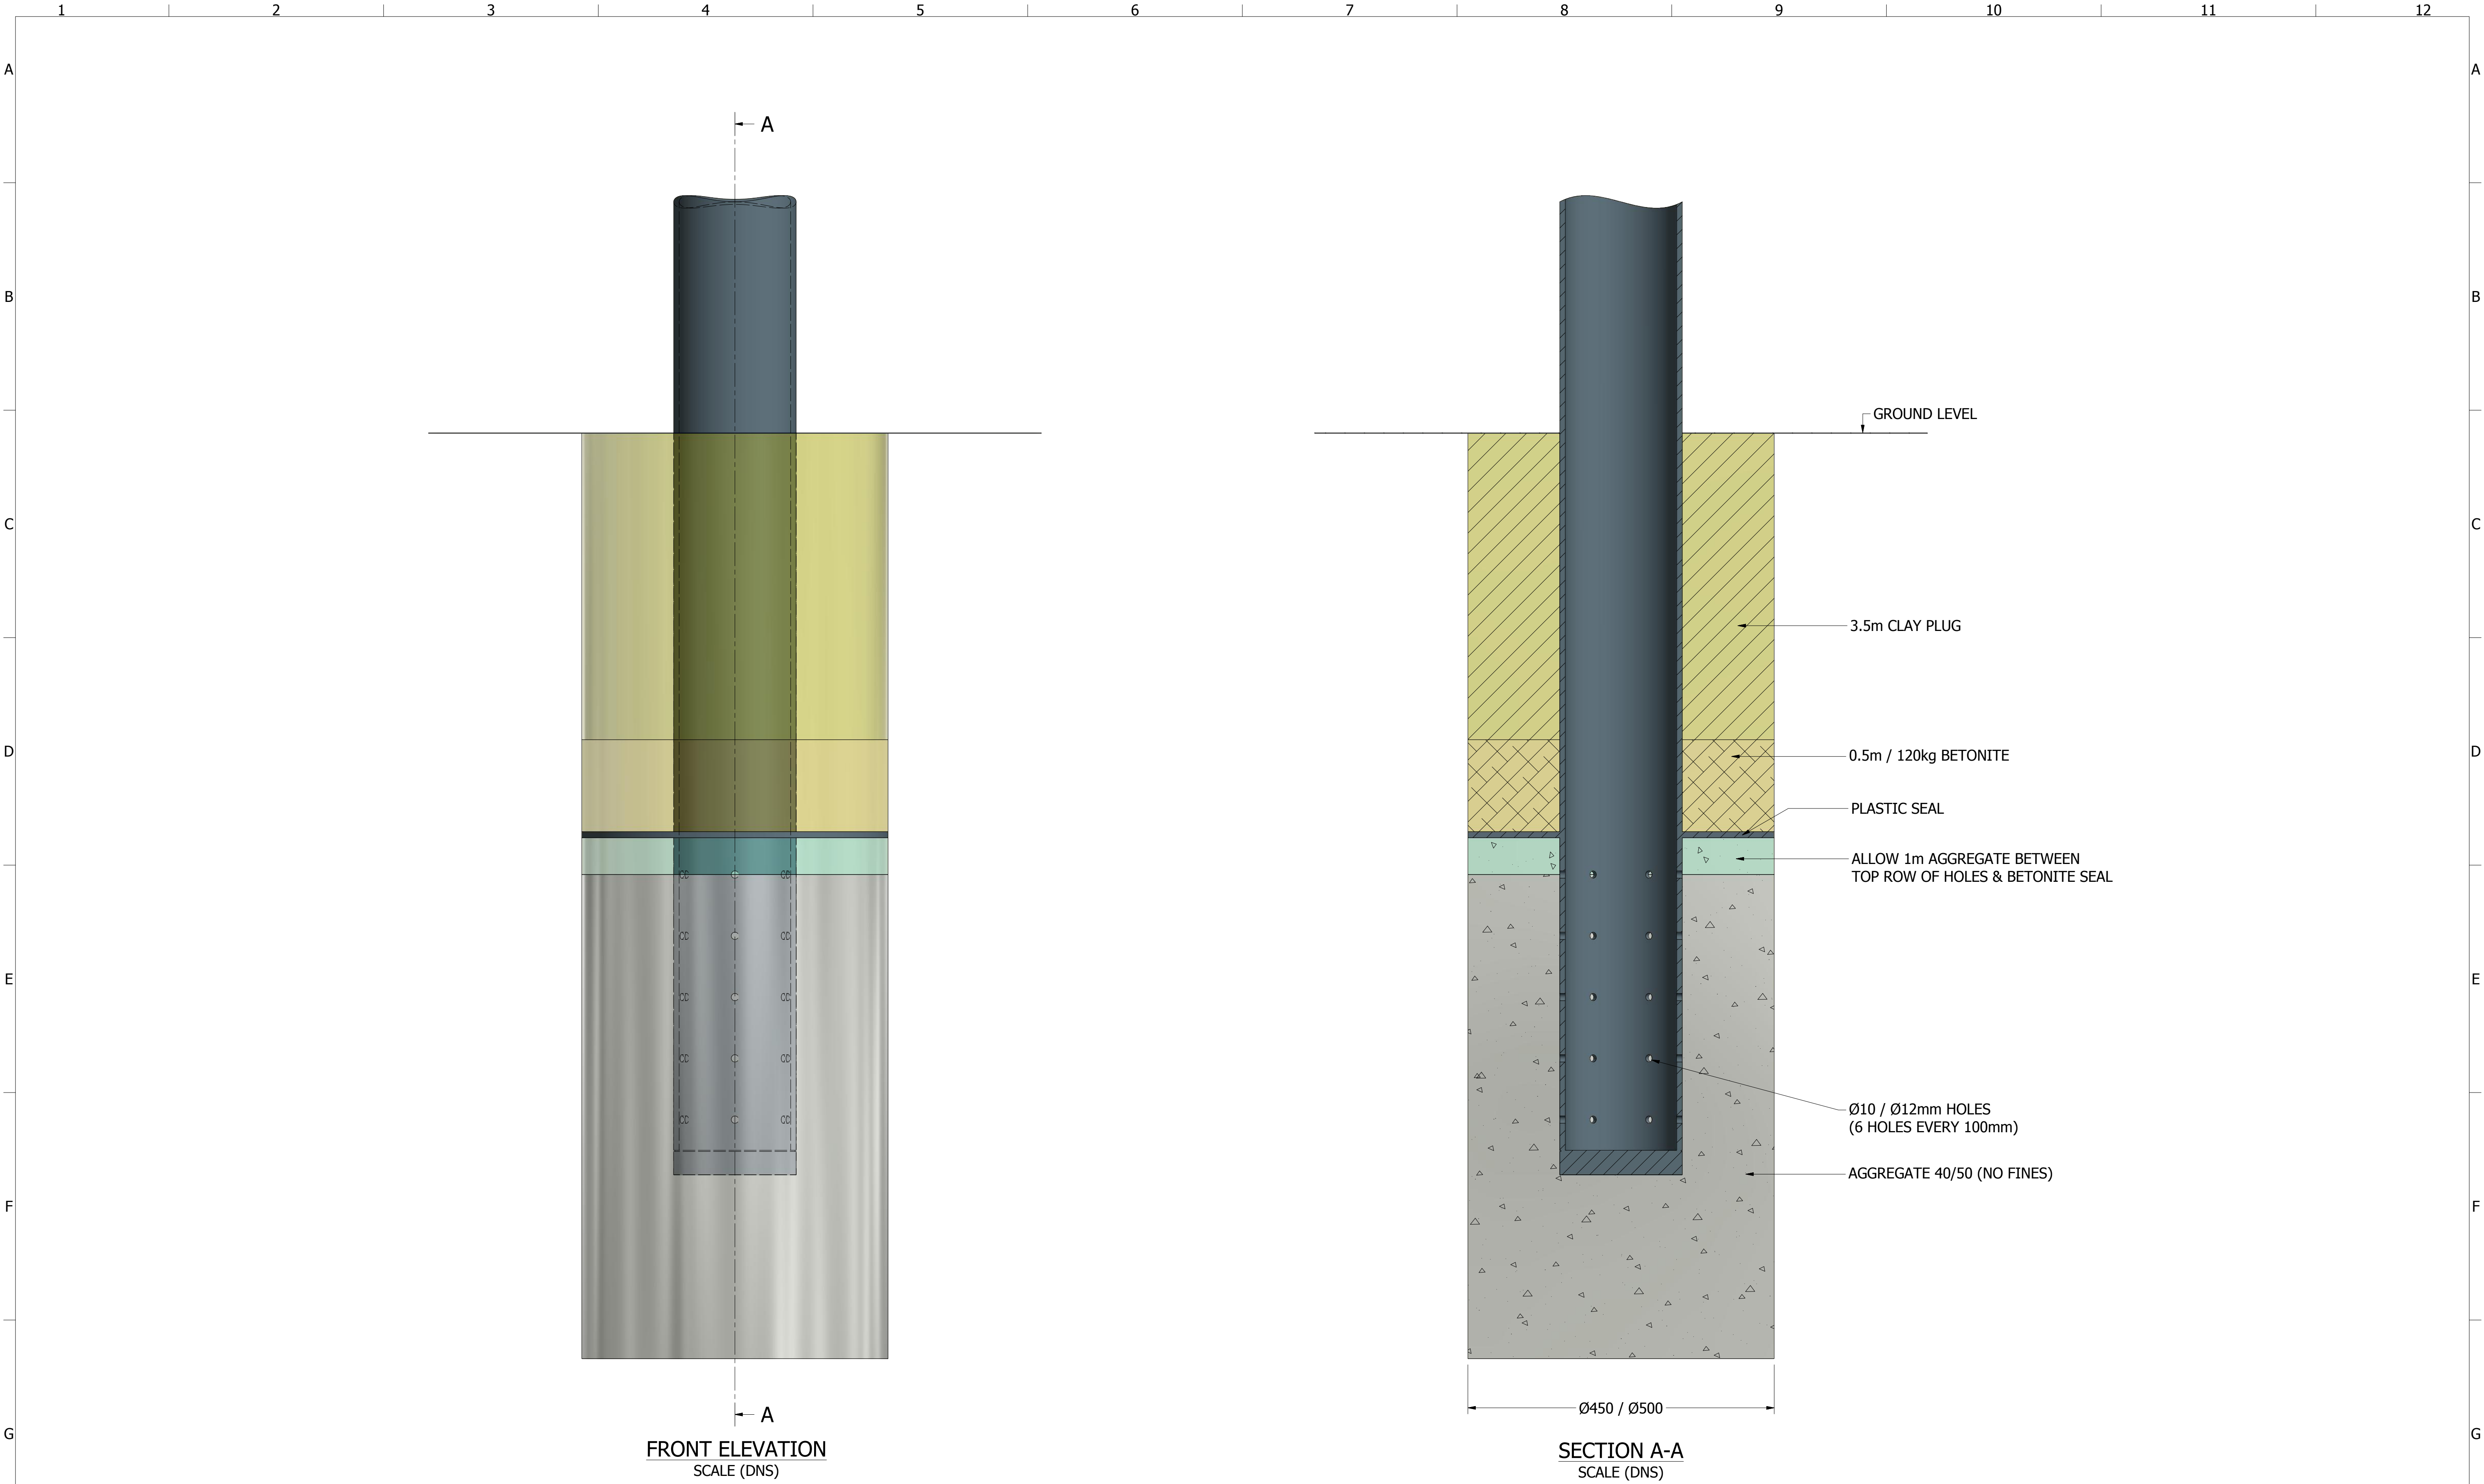

A	GENERAL ARRANGEMENT - FOR REVIEW					BC	LB	LB	3/10/2018	DRAWN	DESIGN	APP	SCALE	DRAWING NUMBER	SHEET	REV	SIZE			
REV	DESCRIPTION					BY	CHECKED	APPROVED	DATE									BC	BC	LB
REVISION HISTORY										DATE	3/10/2018	DATE	3/10/2018	DATE	3/10/2018	DNS	RE_LFG_001	1 OF 1	A	A1