


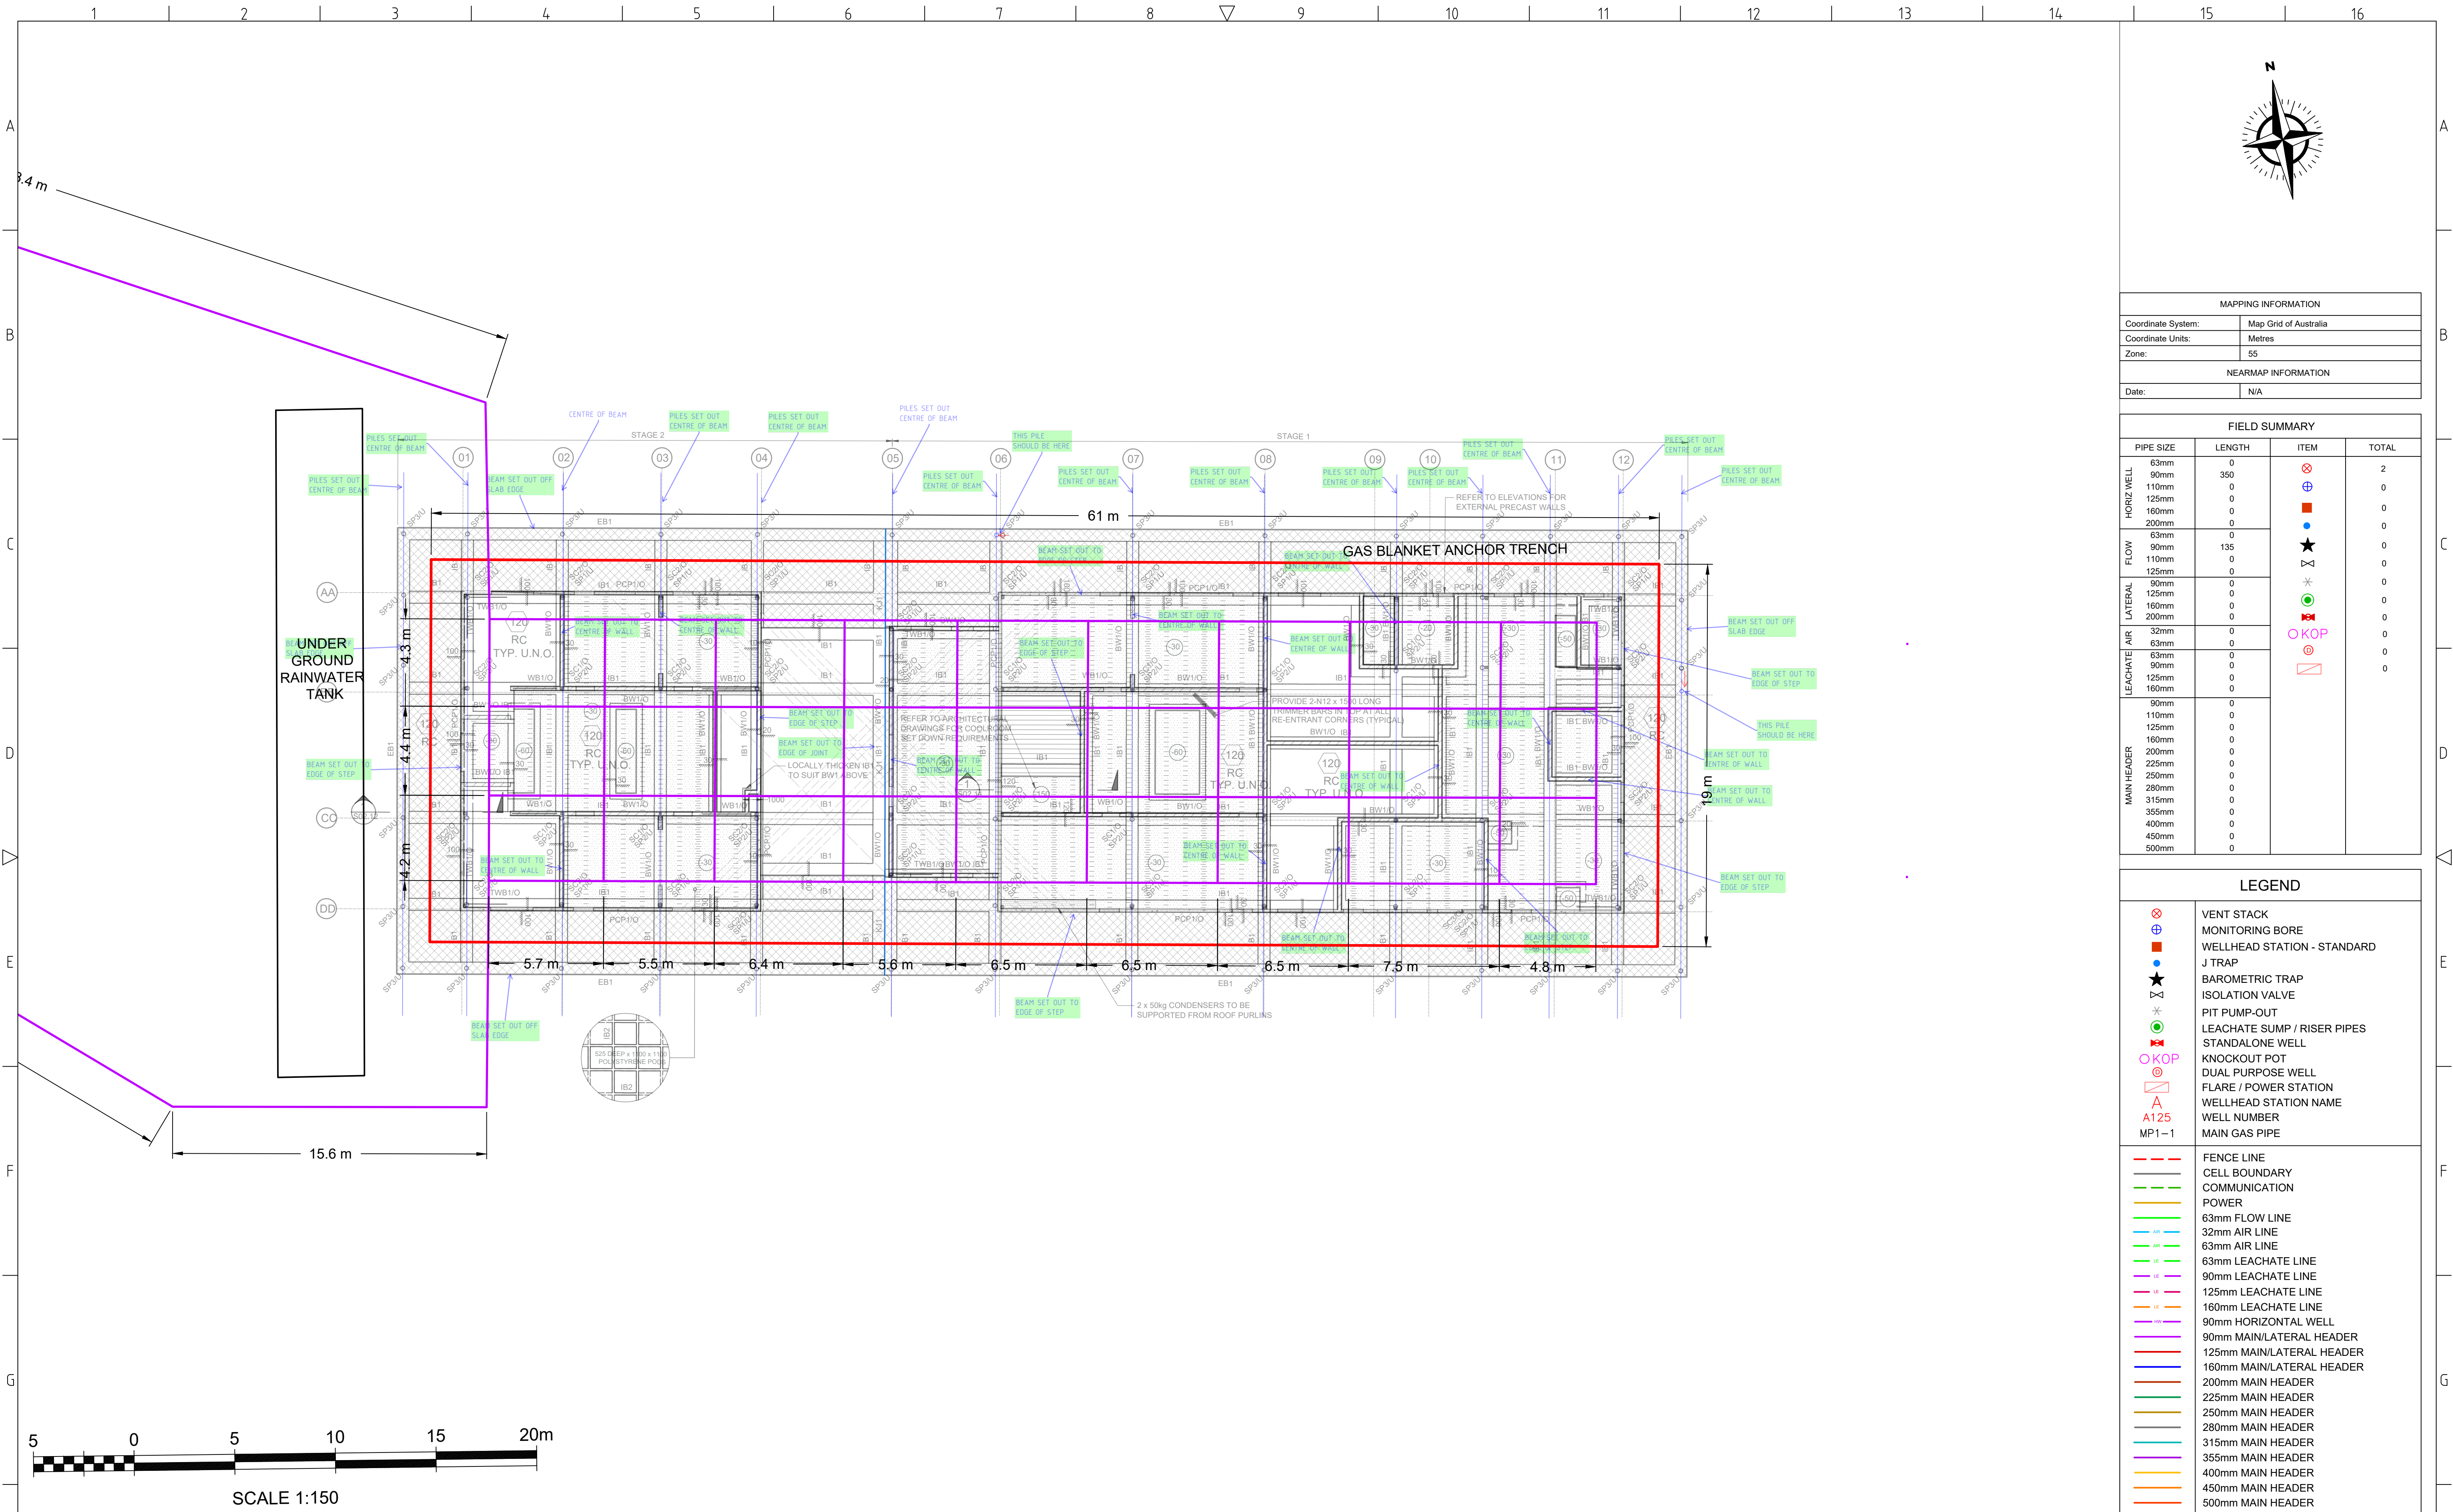


B	REVISED DESIGN	ZB	RC	RC	27/02/2023
A	GCS INSTALLATION	ZB	RC	RC	2/02/2023
REV	DESCRIPTION	BY	CKD	APP	DATE
REVISION HISTORY					



199C OSBORNE AVE, CLAYTON STH, VIC 3169
PH: (03) 9538 6200
www.runenergy.com

PROJECT:	GIPPS STREET
DRAWING TITLE:	GAS COLLECTION SYSTEM INSTALLATION

DRAWING No:		079-DN-001	
DRAWING TYPE: DESIGN			
DRAWN: ZB		CKD: RC	
DATE: 27/02/2023		APP: RC	
DESIGNED: RC		APP DATE: 27/02/2023	
SCALE: 1:150		SHEET: 1 of 4	
		REV: B	
		SIZE: A1	

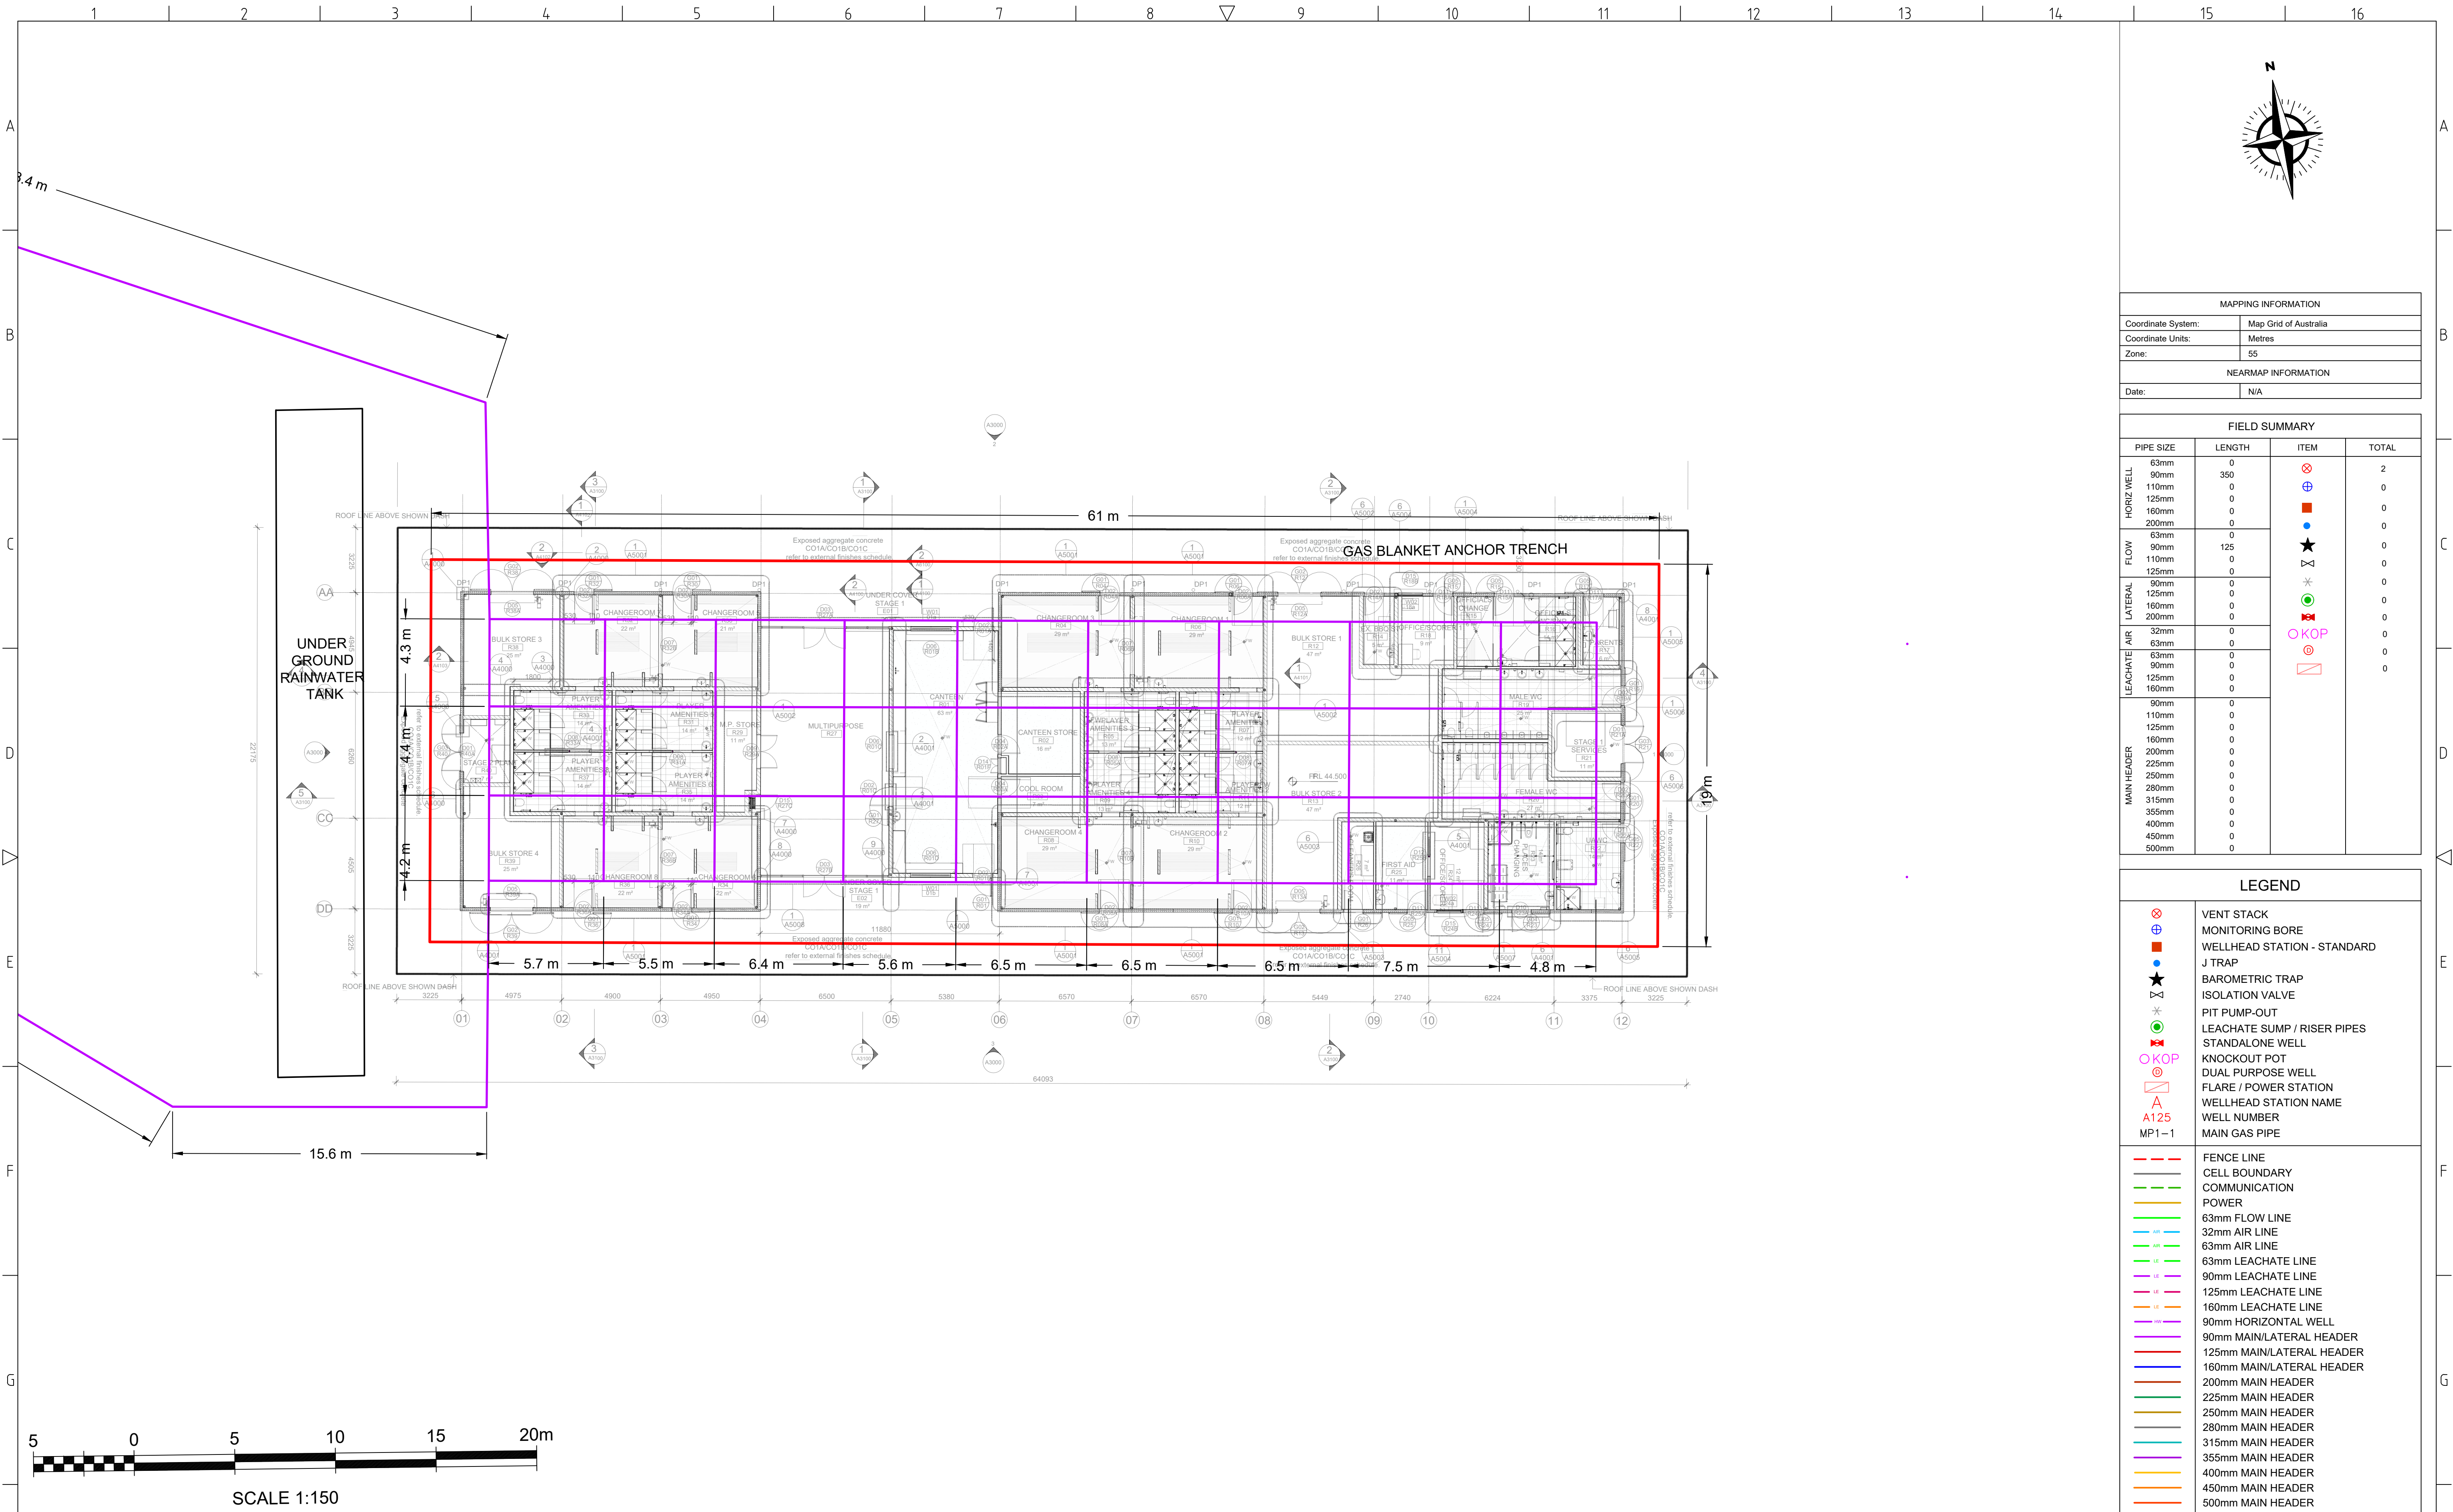



B	REVISED DESIGN	ZB	RC	RC	27/02/2023
A	GCS INSTALLATION	ZB	RC	RC	2/02/2023
REV	DESCRIPTION	BY	CKD	APP	DATE
REVISION HISTORY					

199C OSBORNE AVE, CLAYTON STH, VIC 3169
PH: (03) 9538 6200
www.runenergy.com

PROJECT:	GIPPS STREET
DRAWING TITLE:	GAS COLLECTION SYSTEM INSTALLATION

DRAWING No:		079-DN-001	
DRAWING TYPE:			
DESIGN			
DRAWN:		CKD:	
ZB		RC	
DATE:		APP:	
27/02/2023		RC	
DESIGNED:		APP DATE:	
RC		27/02/2023	
SCALE:		SHEET:	
1:150		2 of 4	
		REV:	
		B	
		SIZE:	
		A1	

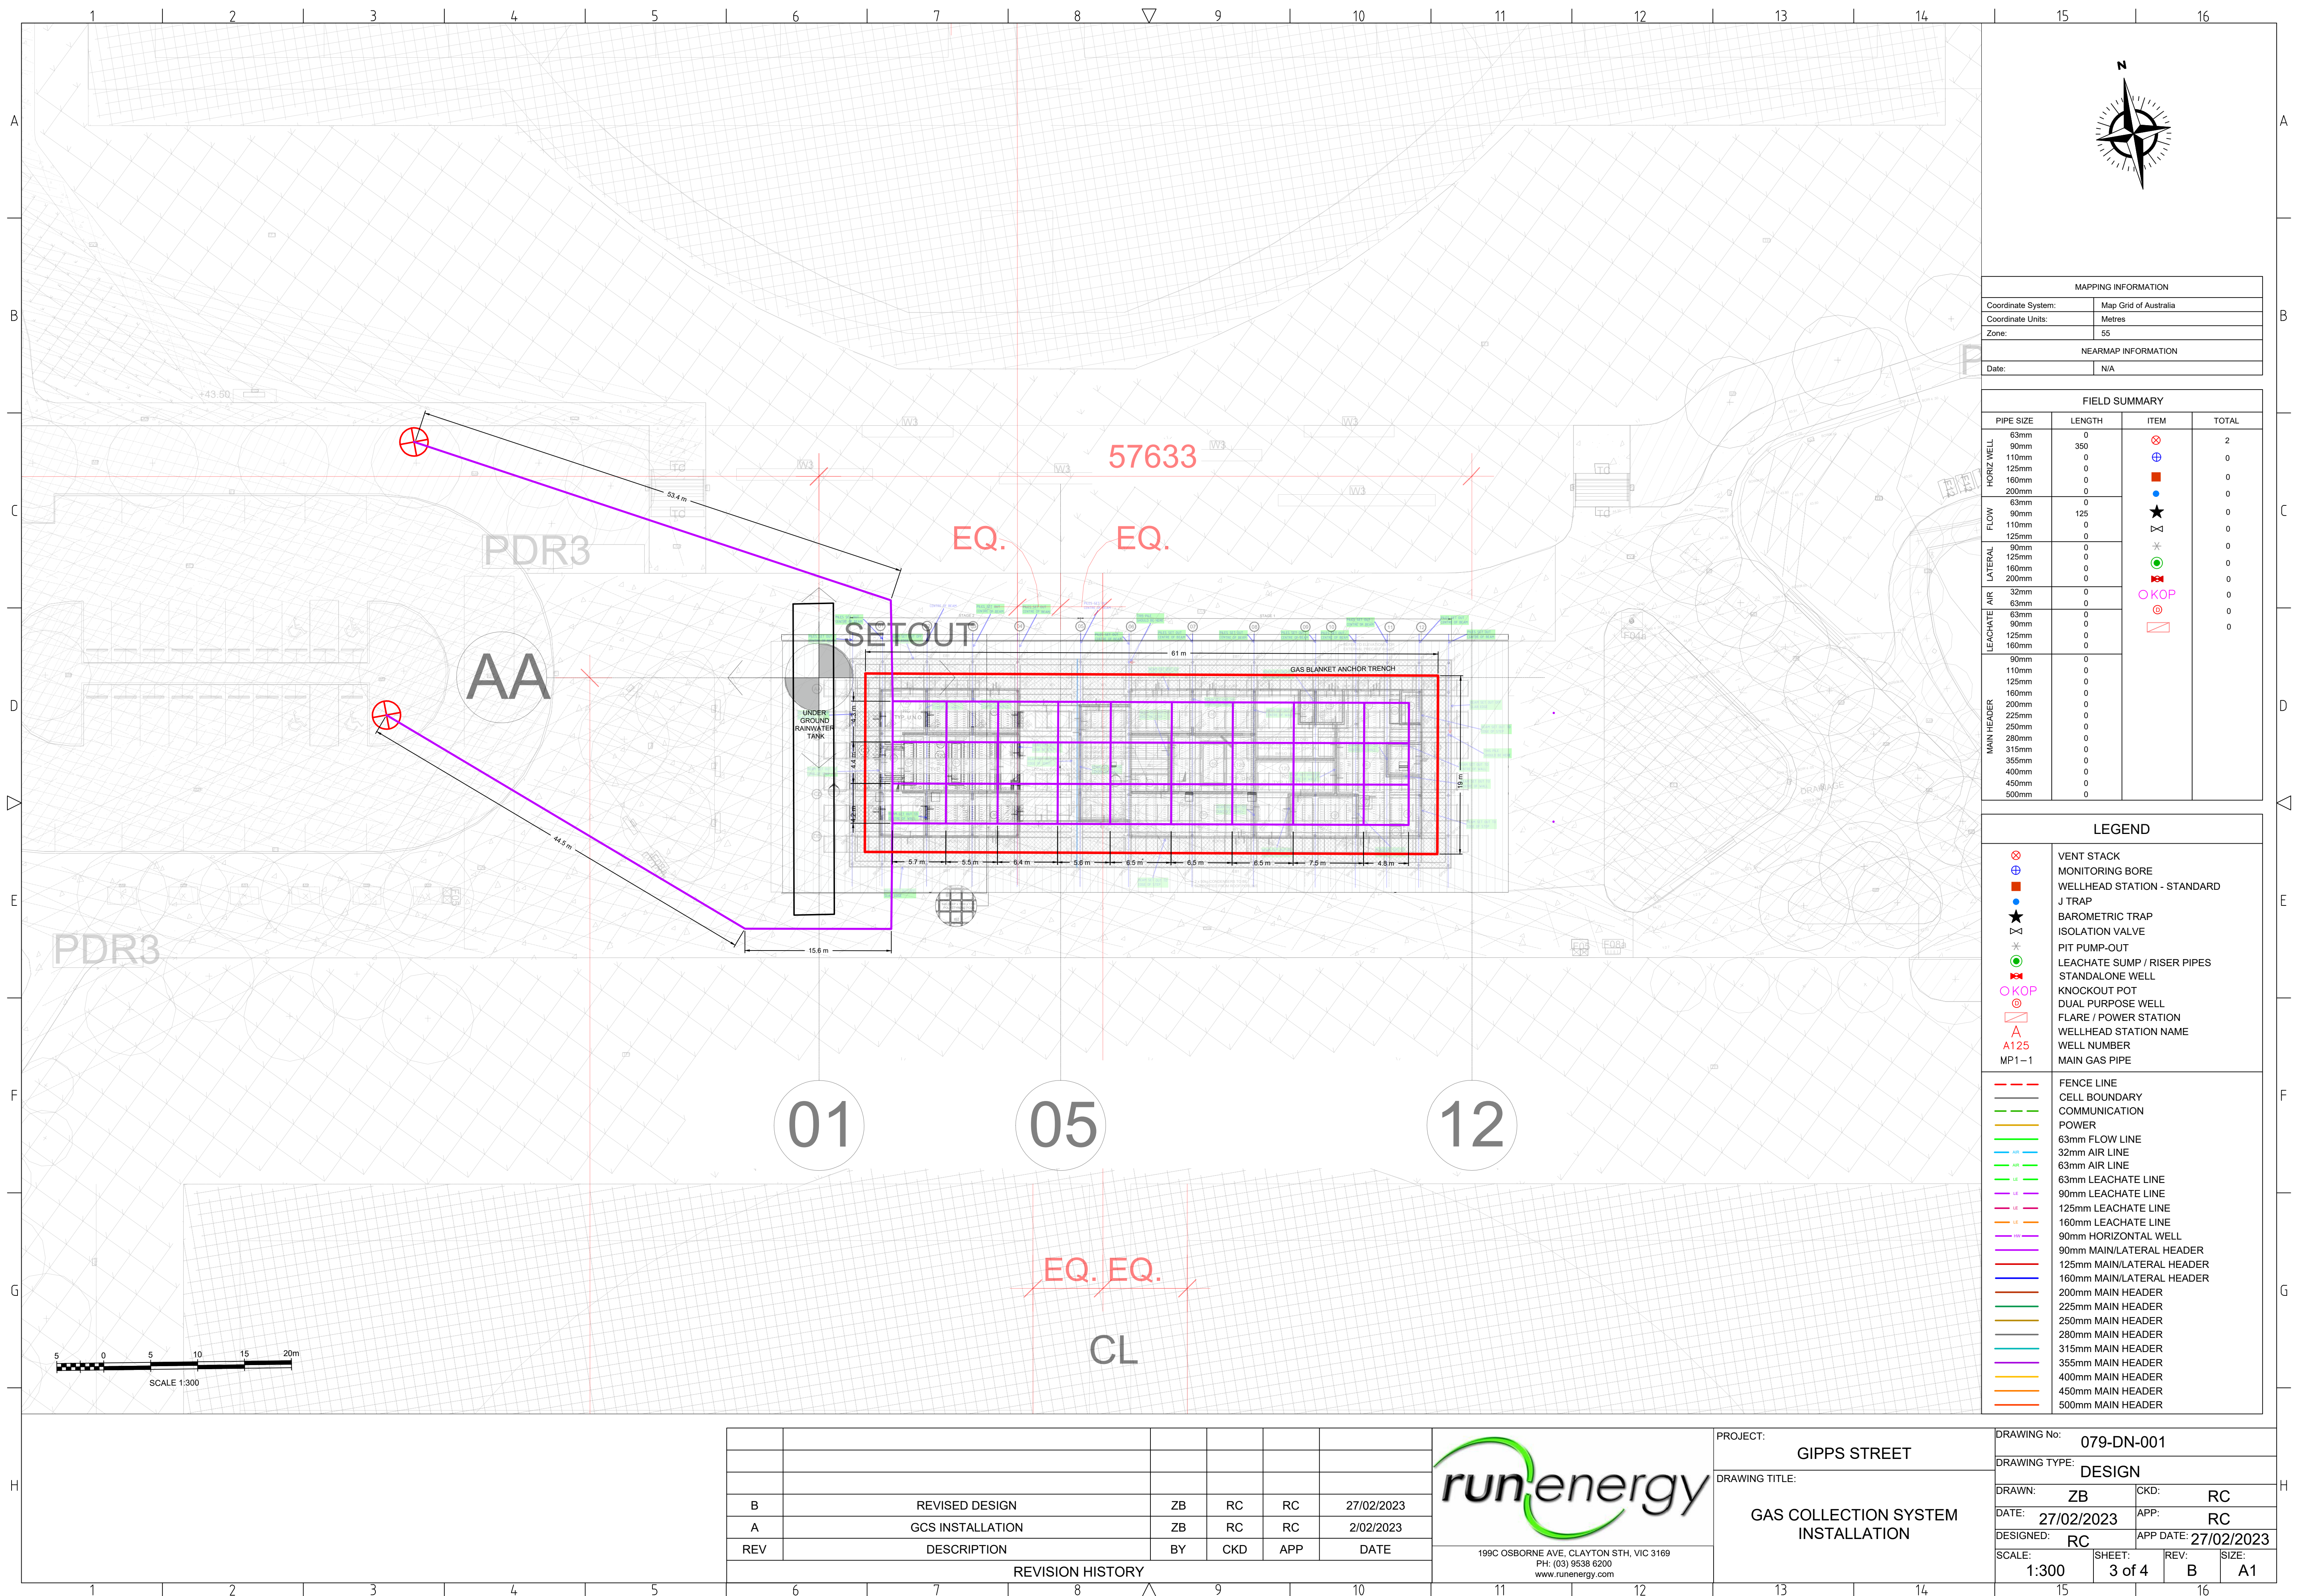

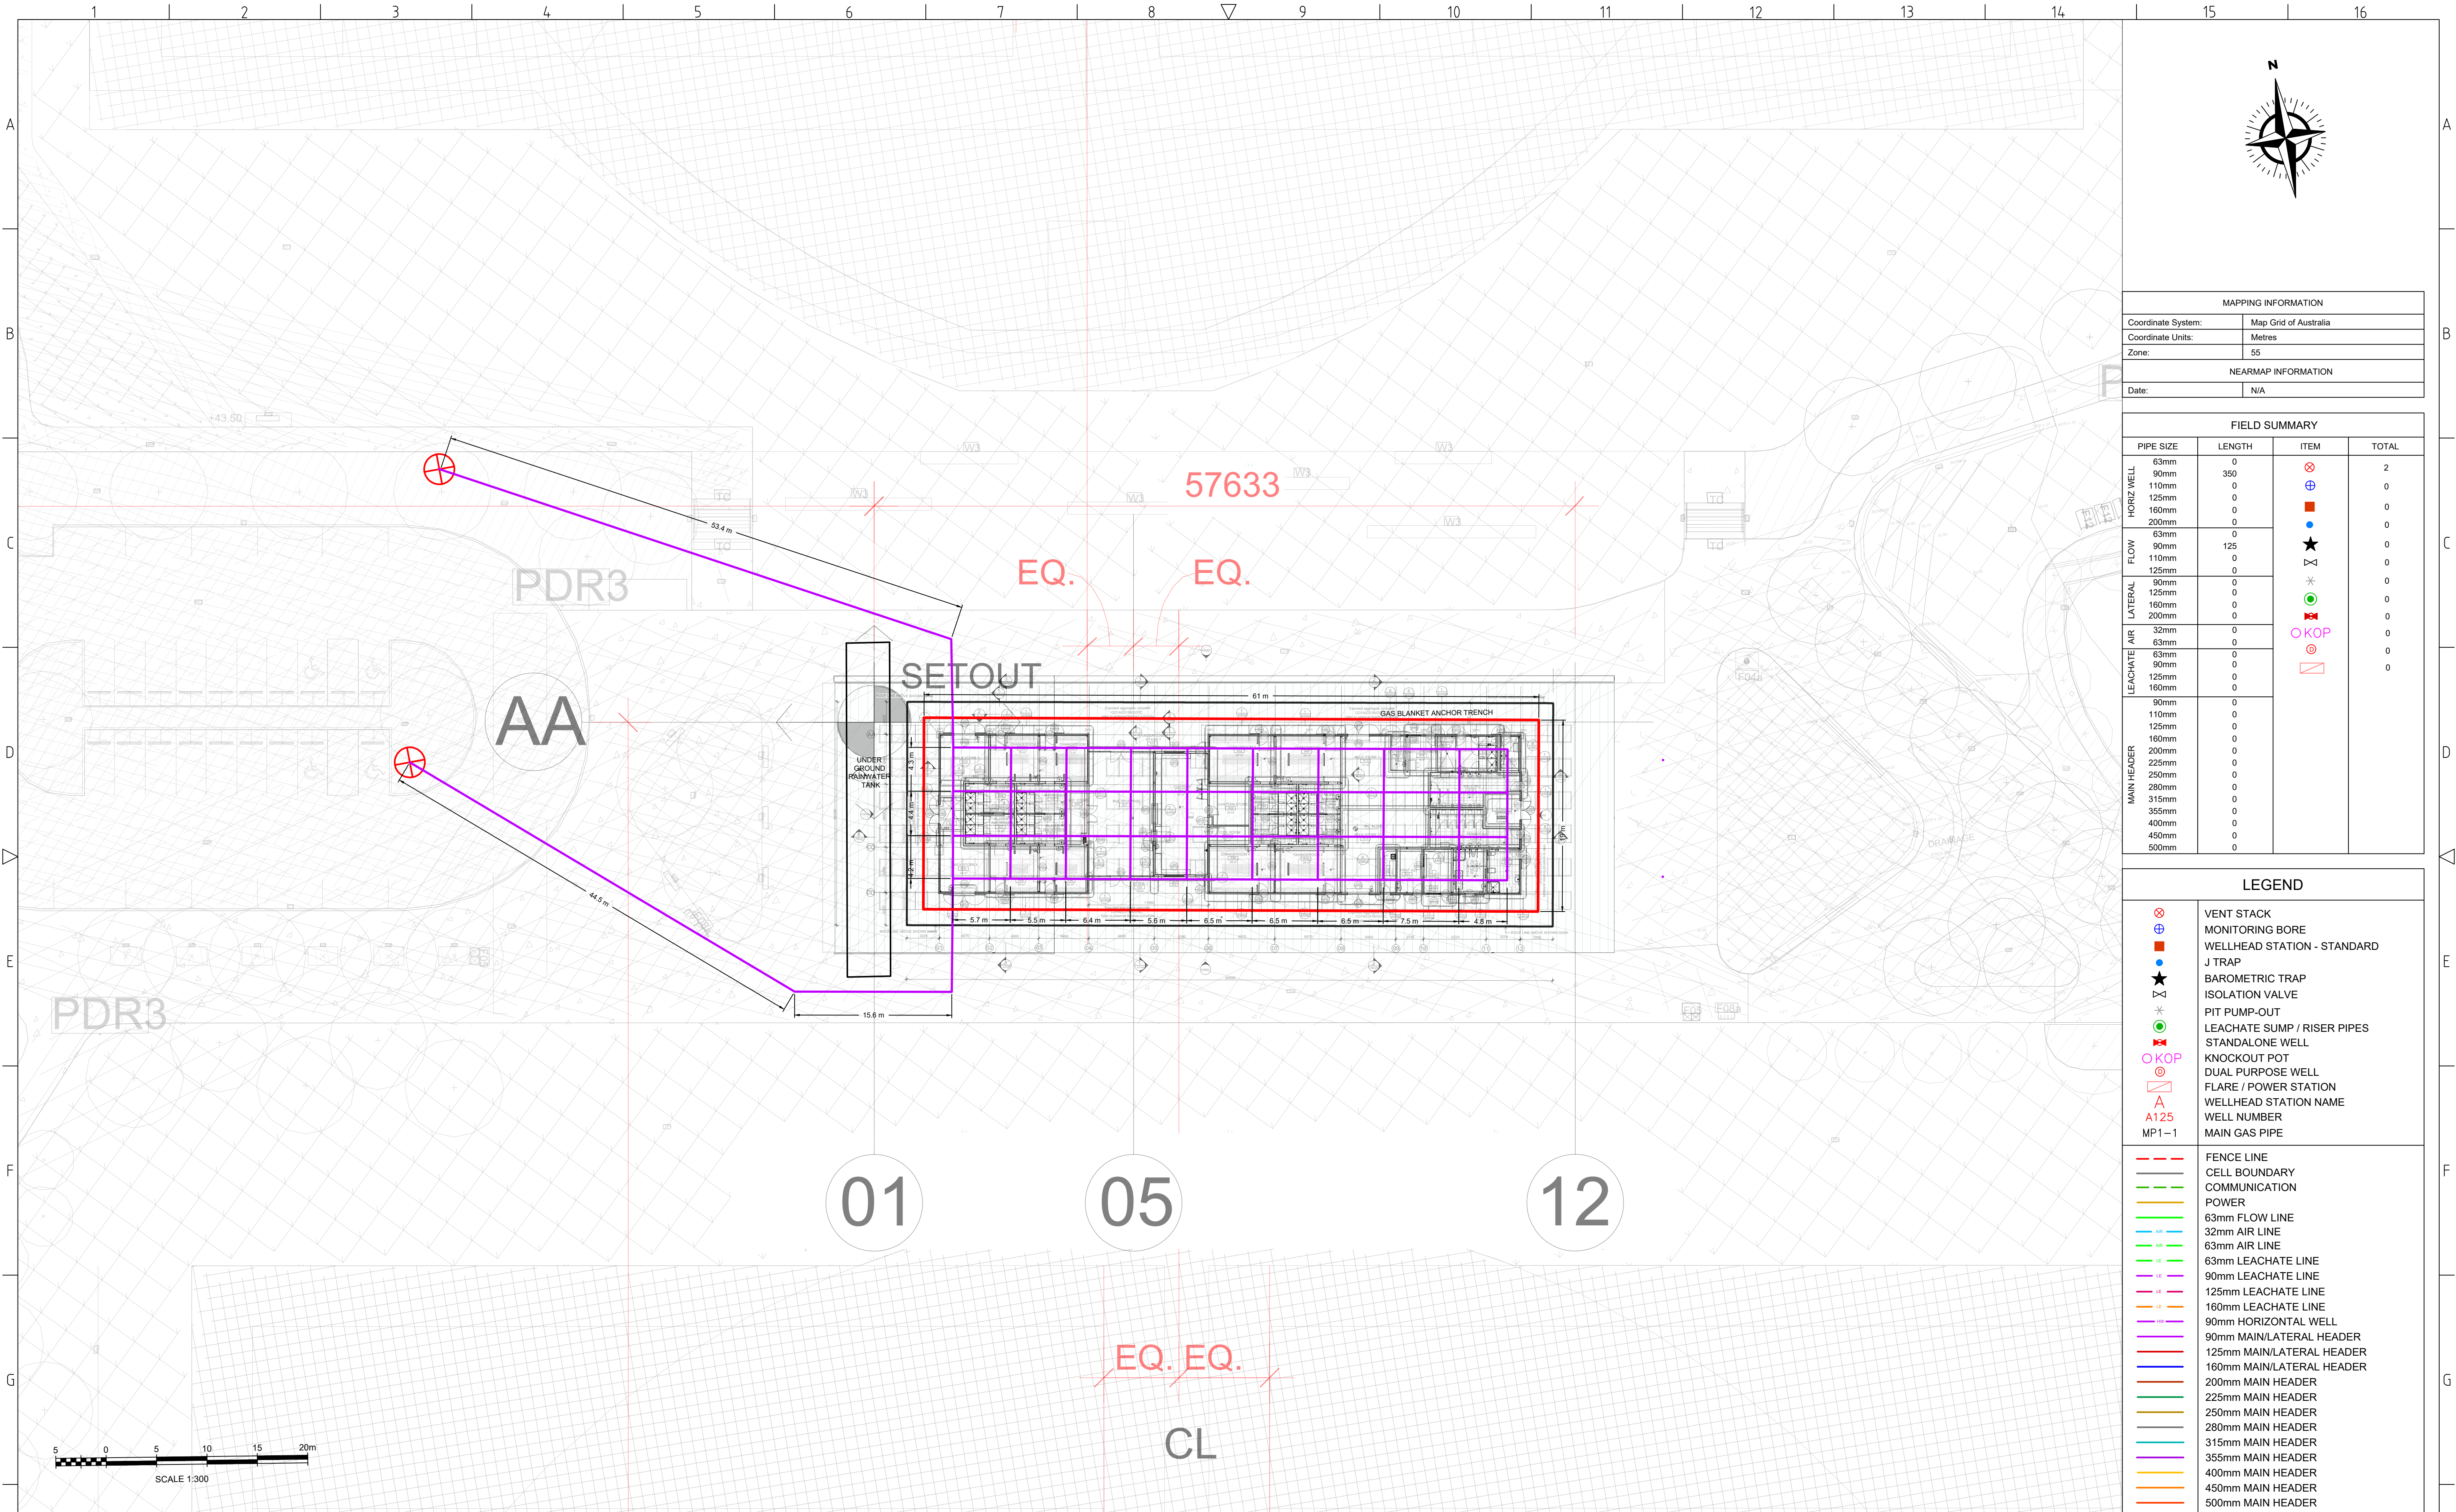

MAPPING INFORMATION	
Coordinate System:	Map Grid of Australia
Coordinate Units:	Metres
Zone:	55
NEARMAP INFORMATION	
Date:	N/A

FIELD SUMMARY			
PIPE SIZE	LENGTH	ITEM	TOTAL
63mm	0	⊗	2
90mm	350	⊕	0
110mm	0	⊕	0
125mm	0	⊕	0
160mm	0	⊕	0
200mm	0	⊕	0
63mm	0	★	0
90mm	125	★	0
110mm	0	★	0
125mm	0	★	0
90mm	0	★	0
125mm	0	★	0
160mm	0	★	0
200mm	0	★	0
32mm	0	★	0
63mm	0	★	0
90mm	0	★	0
125mm	0	★	0
160mm	0	★	0
90mm	0	★	0
110mm	0	★	0
125mm	0	★	0
160mm	0	★	0
200mm	0	★	0
225mm	0	★	0
250mm	0	★	0
280mm	0	★	0
315mm	0	★	0
355mm	0	★	0
400mm	0	★	0
450mm	0	★	0
500mm	0	★	0

LEGEND	
⊗	VENT STACK
⊕	MONITORING BORE
⊕	WELLHEAD STATION - STANDARD
⊕	J TRAP
★	BAROMETRIC TRAP
★	ISOLATION VALVE
★	PIT PUMP-OUT
★	LEACHATE SUMP / RISER PIPES
★	STANDALONE WELL
★	KNOCKOUT POT
★	DUAL PURPOSE WELL
★	FLARE / POWER STATION
★	WELLHEAD STATION NAME
★	WELL NUMBER
★	MP1-1

---	FENCE LINE
---	CELL BOUNDARY
---	COMMUNICATION
---	POWER
---	63mm FLOW LINE
---	32mm AIR LINE
---	63mm AIR LINE
---	63mm LEACHATE LINE
---	90mm LEACHATE LINE
---	125mm LEACHATE LINE
---	160mm LEACHATE LINE
---	90mm HORIZONTAL WELL
---	90mm MAIN/LATERAL HEADER
---	125mm MAIN/LATERAL HEADER
---	160mm MAIN/LATERAL HEADER
---	200mm MAIN HEADER
---	225mm MAIN HEADER
---	250mm MAIN HEADER
---	280mm MAIN HEADER
---	315mm MAIN HEADER
---	355mm MAIN HEADER
---	400mm MAIN HEADER
---	450mm MAIN HEADER
---	500mm MAIN HEADER

REV	DESCRIPTION	BY	CKD	APP	DATE
B	REVISED DESIGN	ZB	RC	RC	27/02/2023
A	GCS INSTALLATION	ZB	RC	RC	2/02/2023
REV	DESCRIPTION	BY	CKD	APP	DATE
REVISION HISTORY					



199C OSBORNE AVE, CLAYTON STH, VIC 3169
PH: (03) 9538 6200
www.runenergy.com

PROJECT:	GIPPS STREET
DRAWING TITLE:	GAS COLLECTION SYSTEM INSTALLATION


DRAWING No:		079-DN-001	
DRAWING TYPE:		DESIGN	
DRAWN:		CKD:	
ZB		RC	
DATE:		APP:	
27/02/2023		RC	
DESIGNED:		APP DATE:	
RC		27/02/2023	
SCALE:	SHEET:	REV:	SIZE:
1:300	4 of 4	B	A1



Vent Stack – RE-LFG-195



Side View Detail – RE-LFG-220

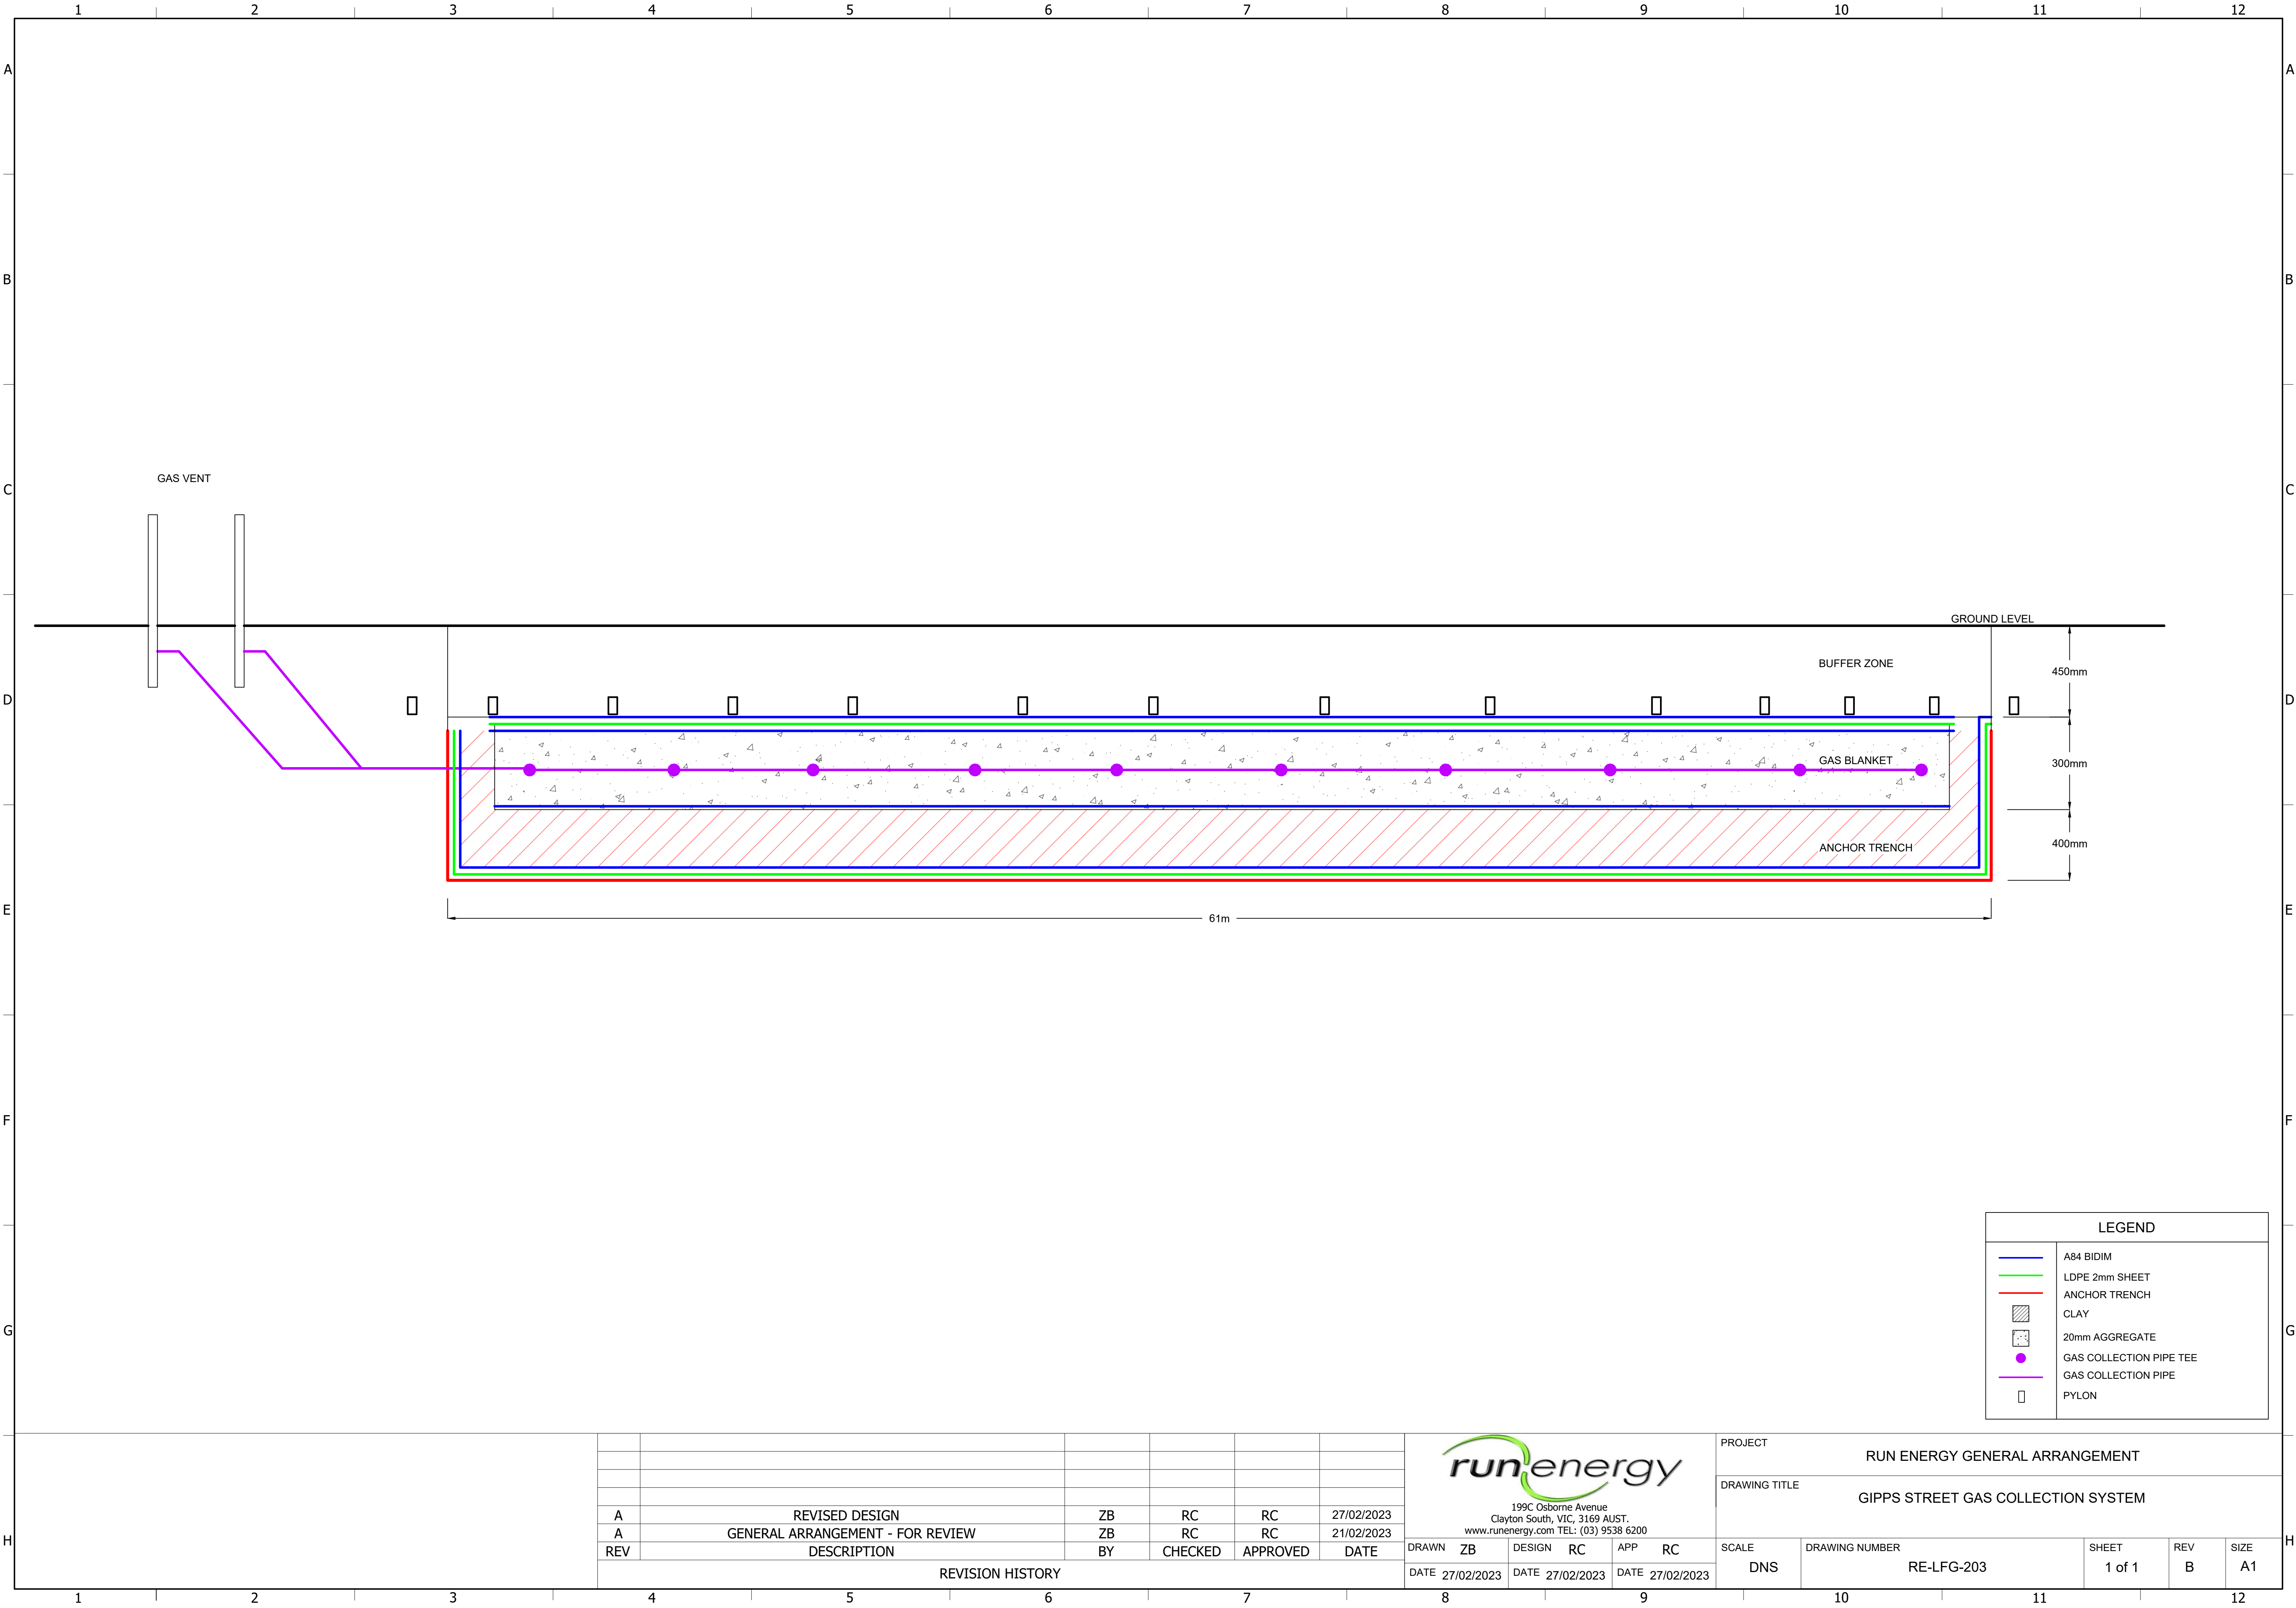

LEGEND	
	A84 BIDIM
	LDPE 2mm SHEET
	ANCHOR TRENCH
	CLAY
	20mm AGGREGATE
	GAS COLLECTION PIPE TEE
	GAS COLLECTION PIPE
	PYLON


REVISION HISTORY					
REV	DESCRIPTION	BY	CHECKED	APPROVED	DATE
A	REVISED DESIGN	ZB	RC	RC	27/02/2023
A	GENERAL ARRANGEMENT - FOR REVIEW	ZB	RC	RC	21/02/2023

199C Osborne Avenue Clayton South, VIC, 3169 AUST. www.runenergy.com TEL: (03) 9538 6200					
DRAWN	ZB	DESIGN	RC	APP	RC
DATE	27/02/2023	DATE	27/02/2023	DATE	27/02/2023

PROJECT					
RUN ENERGY GENERAL ARRANGEMENT					
DRAWING TITLE					
GIPPS STREET GAS COLLECTION SYSTEM					
SCALE	DNS	DRAWING NUMBER	RE-LFG-203	SHEET	1 of 1
REV	B	SIZE	A1		



Anchor Trench Detail – RE-LFG-198

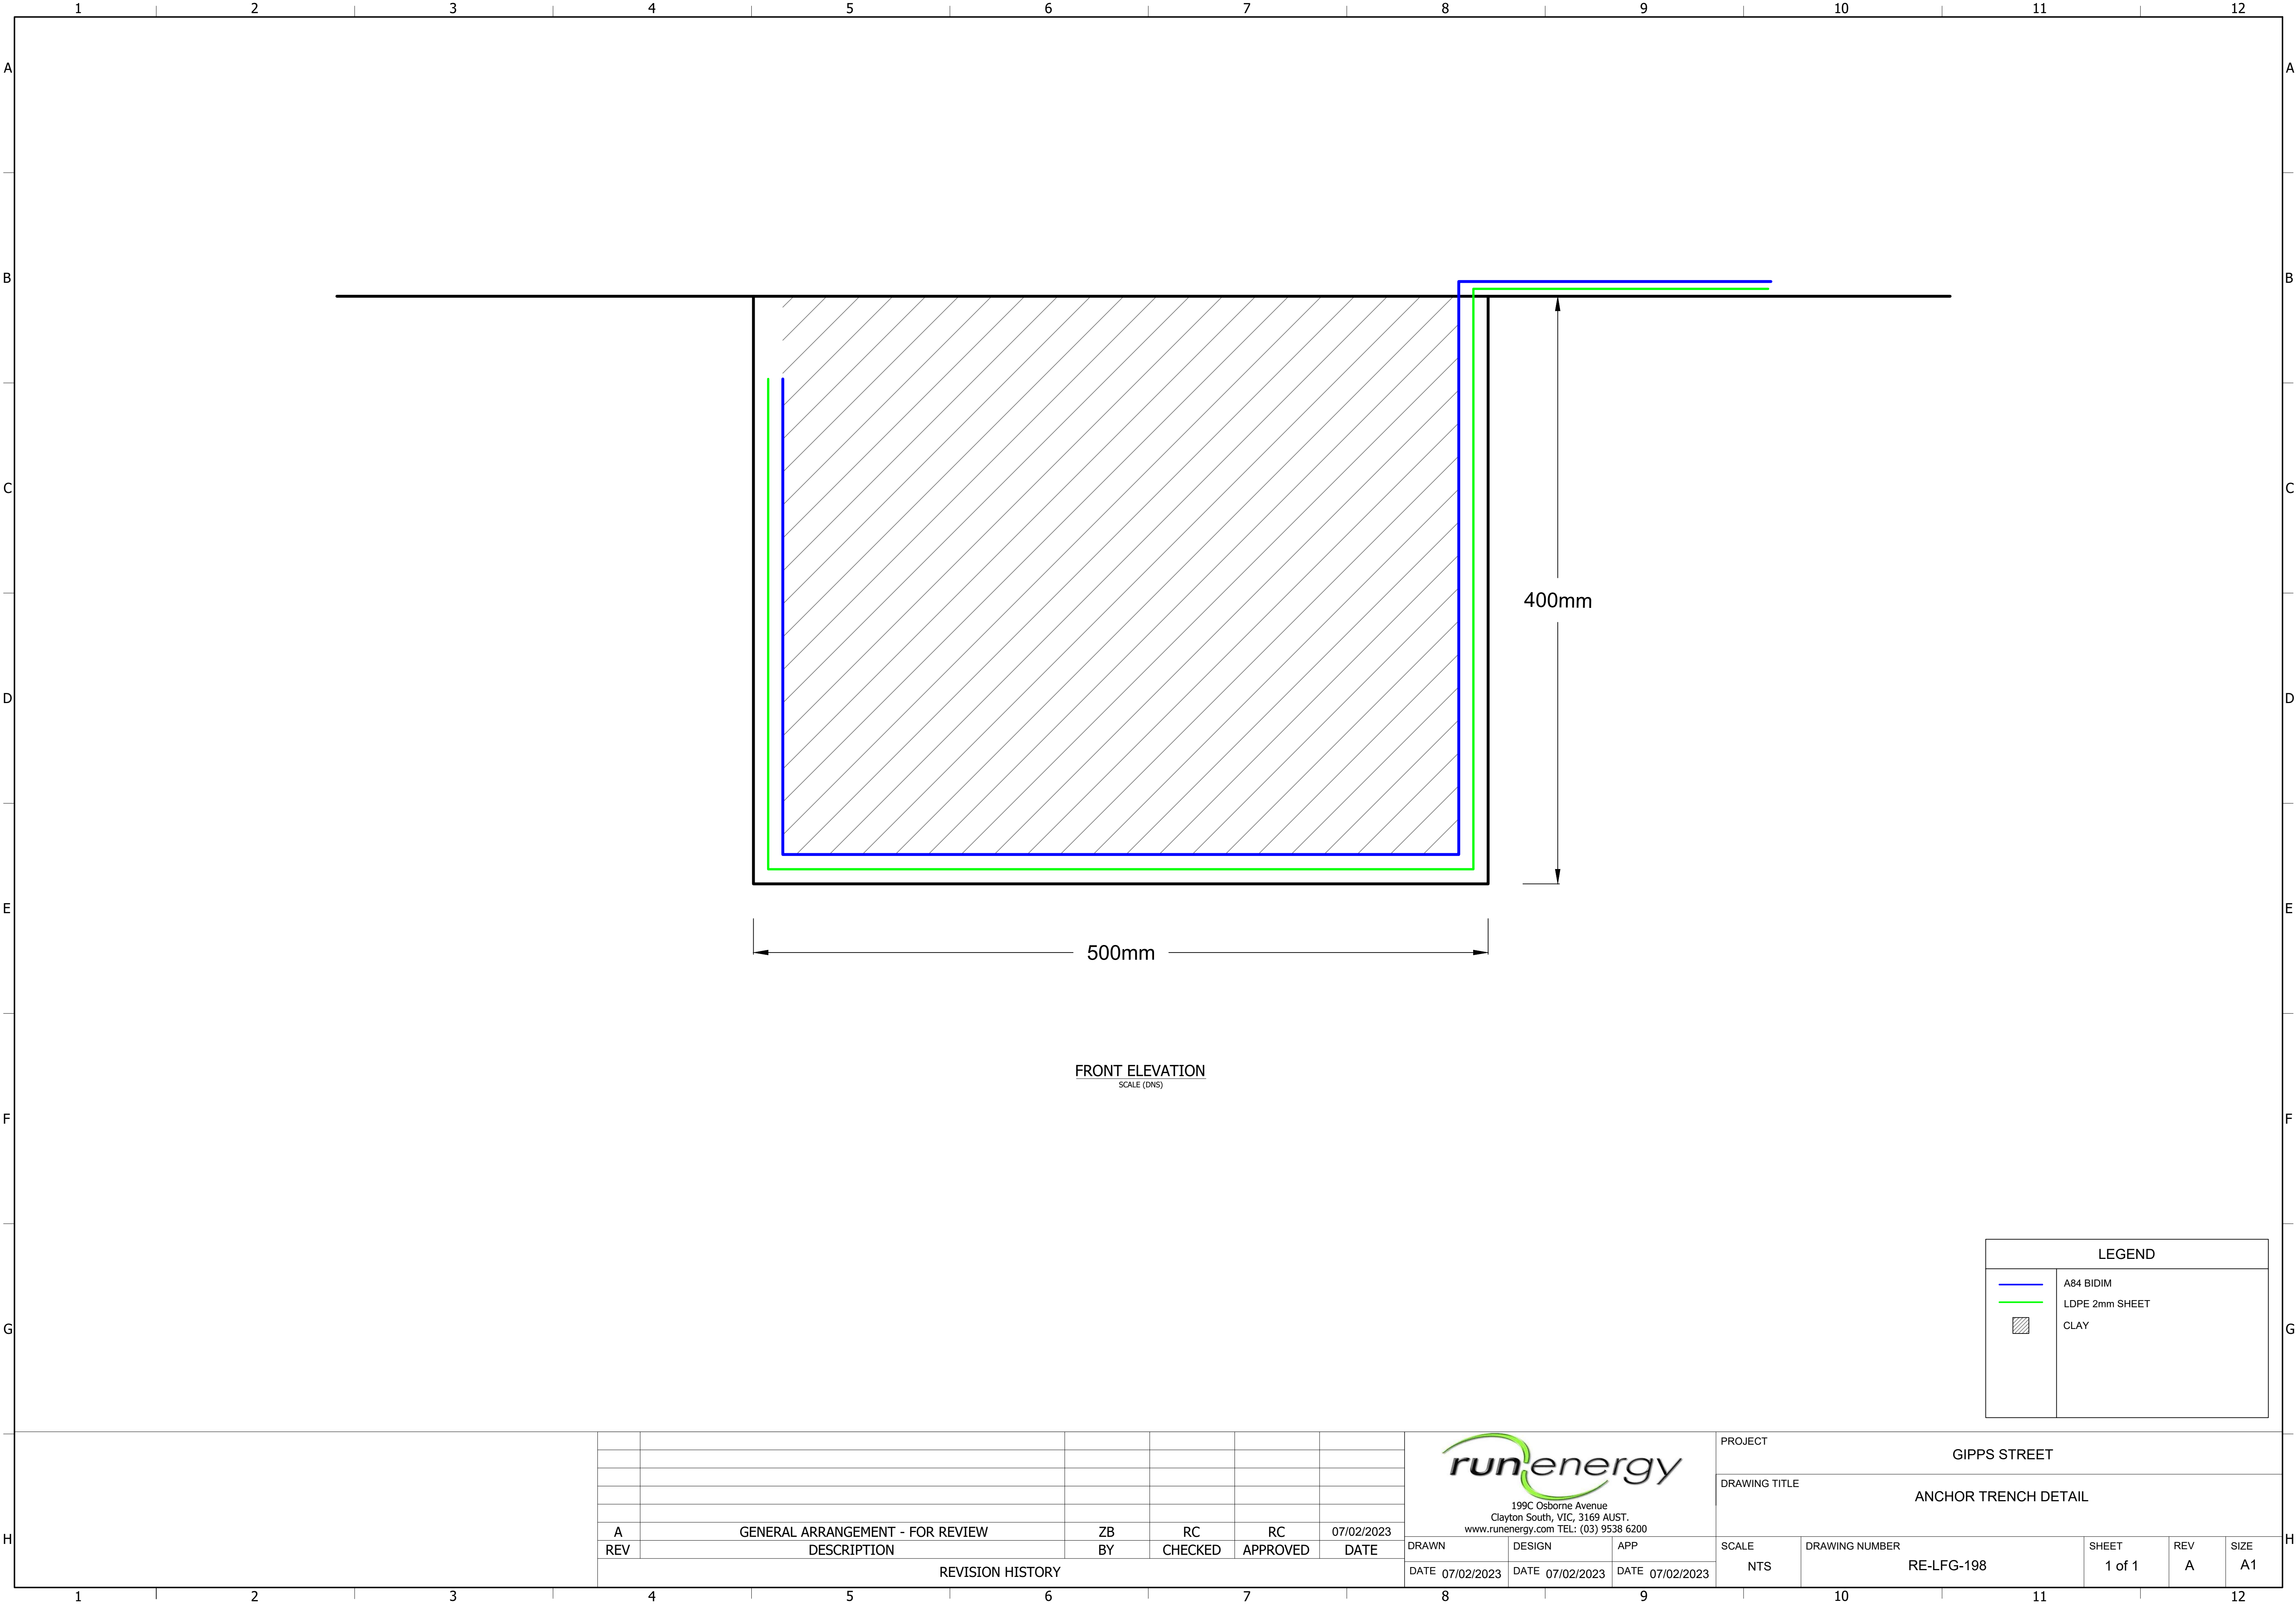

A	REV	GENERAL ARRANGEMENT - FOR REVIEW				ZB	RC	RC	07/02/2023
		DESCRIPTION				BY	CHECKED	APPROVED	DATE
		REVISION HISTORY							




199C Osborne Avenue
Clayton South, VIC, 3169 AUST.
www.runenergy.com TEL: (03) 9538 6200

DRAWN	DESIGN	APP
DATE 07/02/2023	DATE 07/02/2023	DATE 07/02/2023

PROJECT		GIPPS STREET							
DRAWING TITLE		ANCHOR TRENCH DETAIL							
SCALE	DRAWING NUMBER	SHEET	REV	SIZE					
NTS	RE-LFG-198	1 of 1	A	A1					



Trench Detail – RE-LFG-006

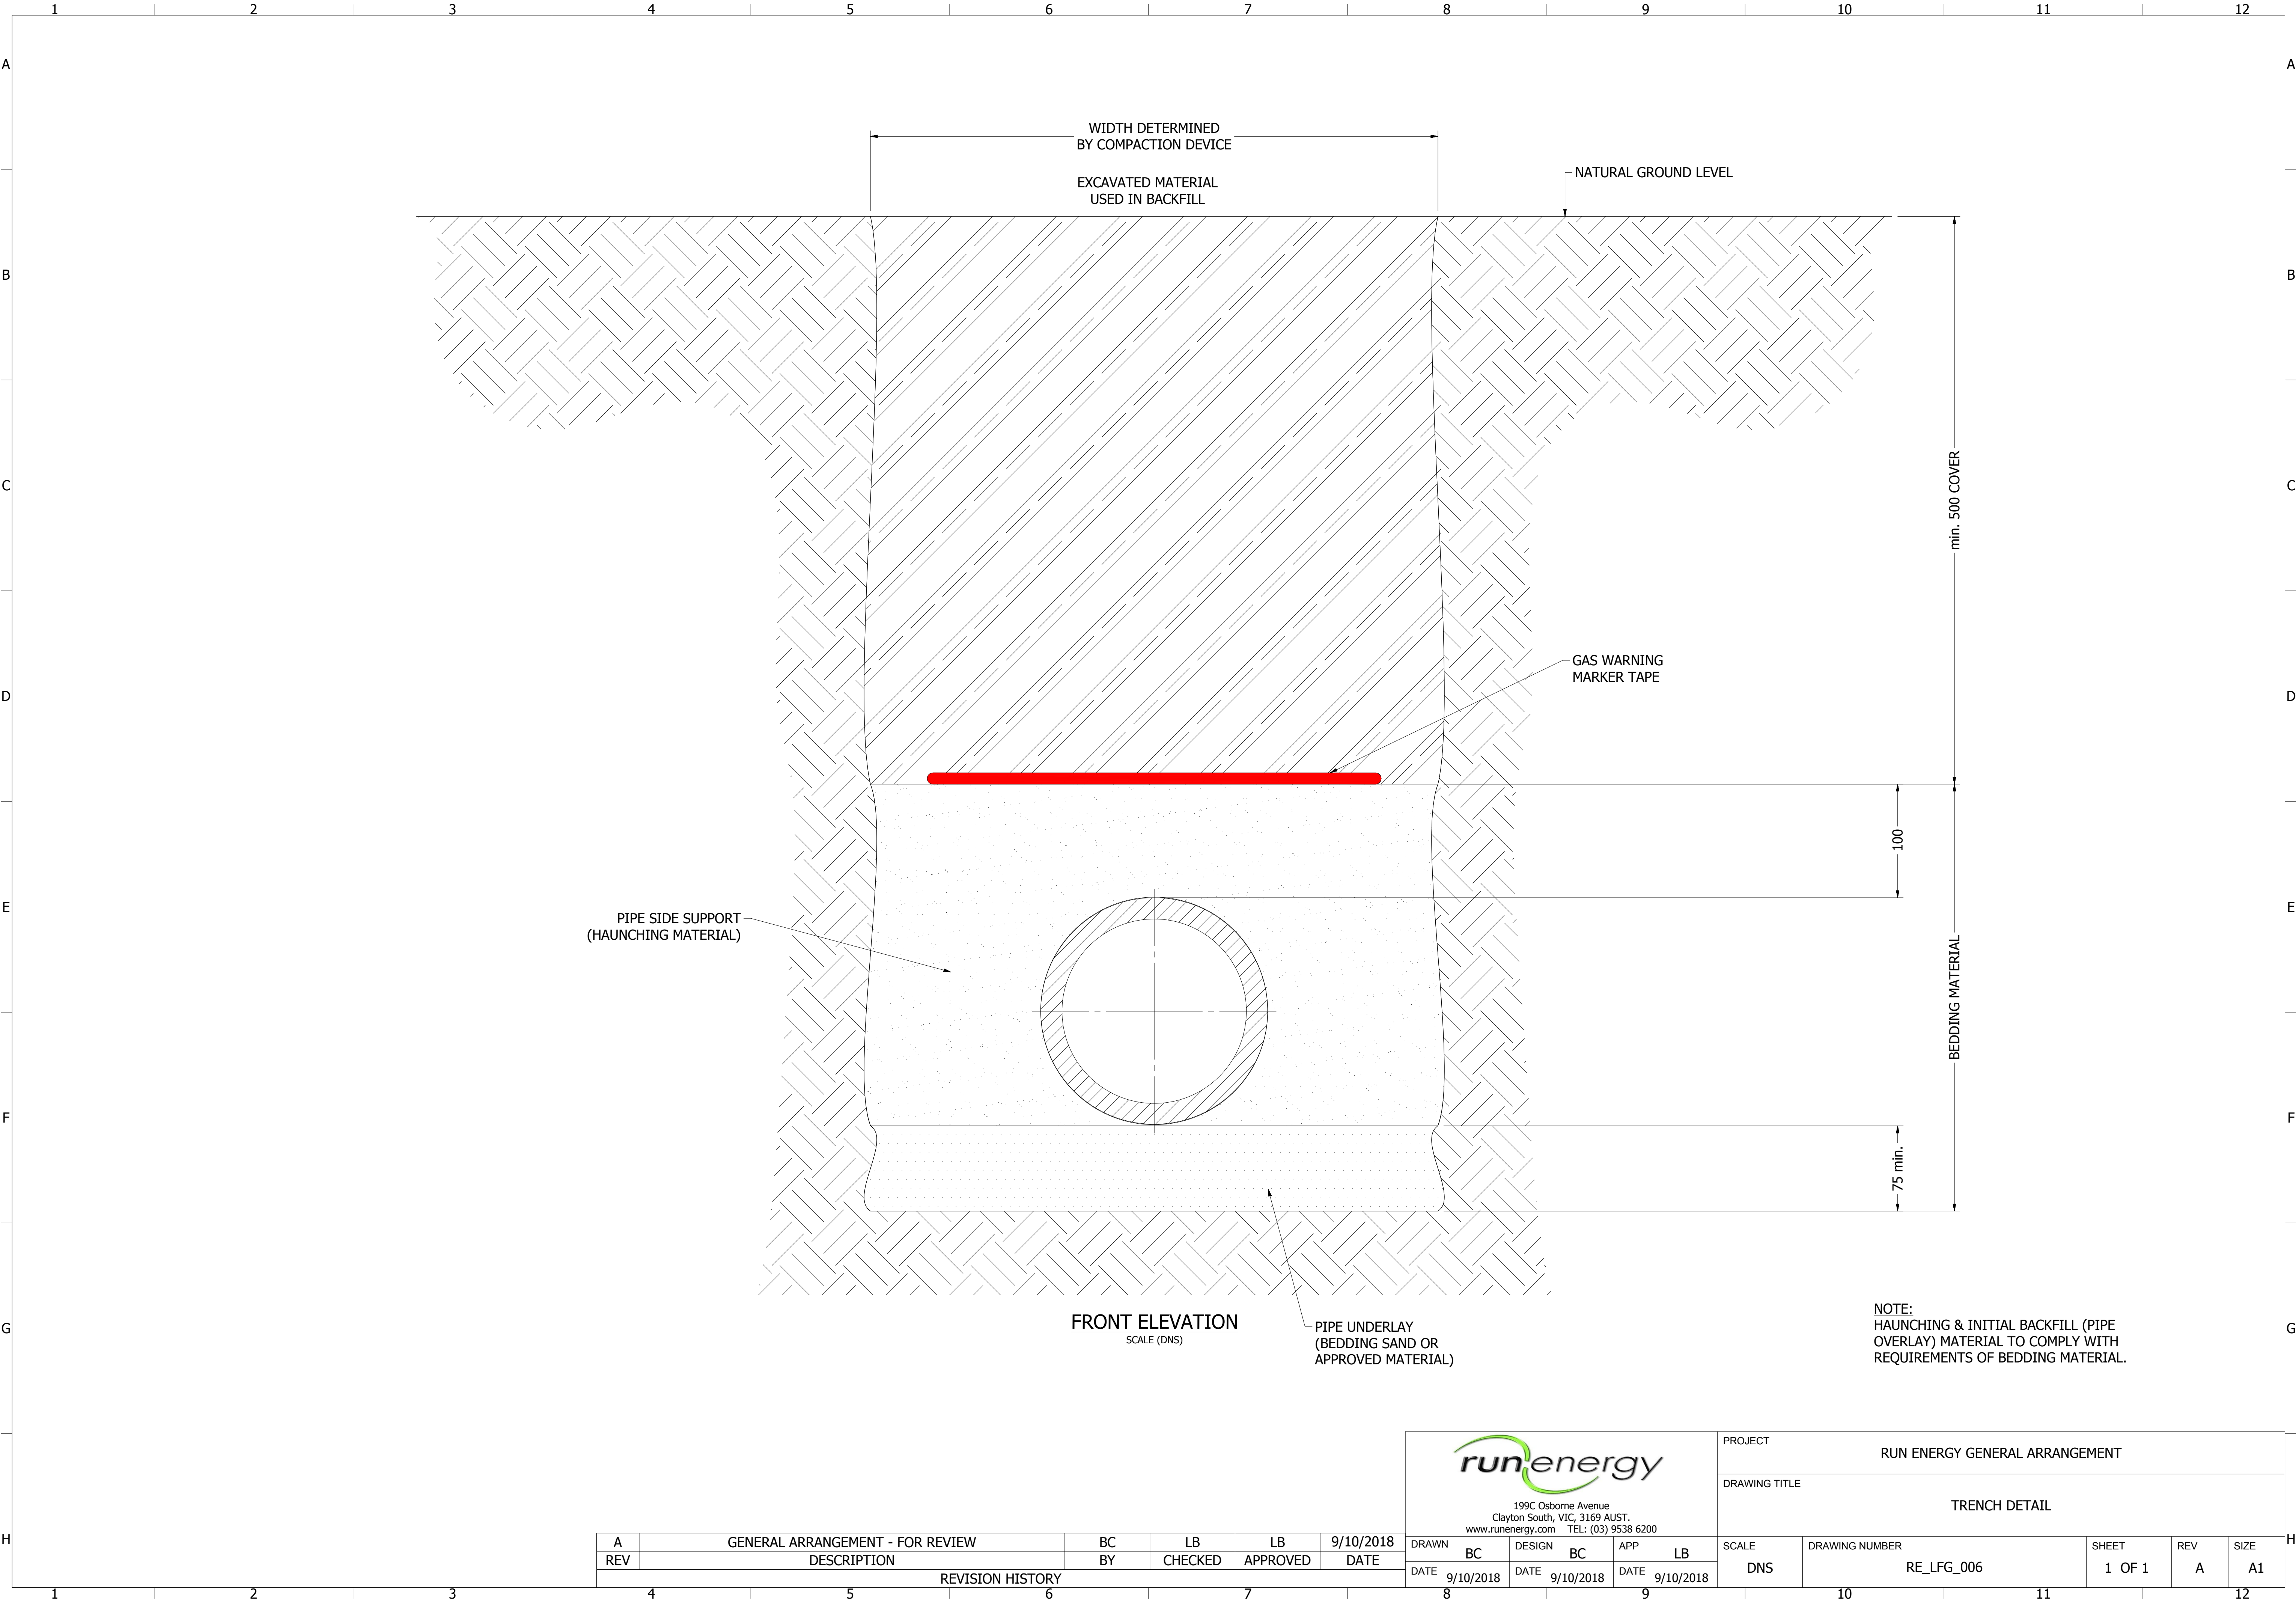

A	GENERAL ARRANGEMENT - FOR REVIEW					BC	LB	LB	9/10/2018	DRAWN			DESIGN	APP	SCALE	DRAWING NUMBER	SHEET	REV	SIZE		
REV	DESCRIPTION					BY	CHECKED	APPROVED	DATE	BC	BC	LB	RE_LFG_006	1 OF 1						A	A1
REVISION HISTORY										DATE	9/10/2018	DATE	9/10/2018	DATE						9/10/2018	



199C Osborne Avenue
Clayton South, VIC, 3169 AUST.
www.runenergy.com TEL: (03) 9538 6200