


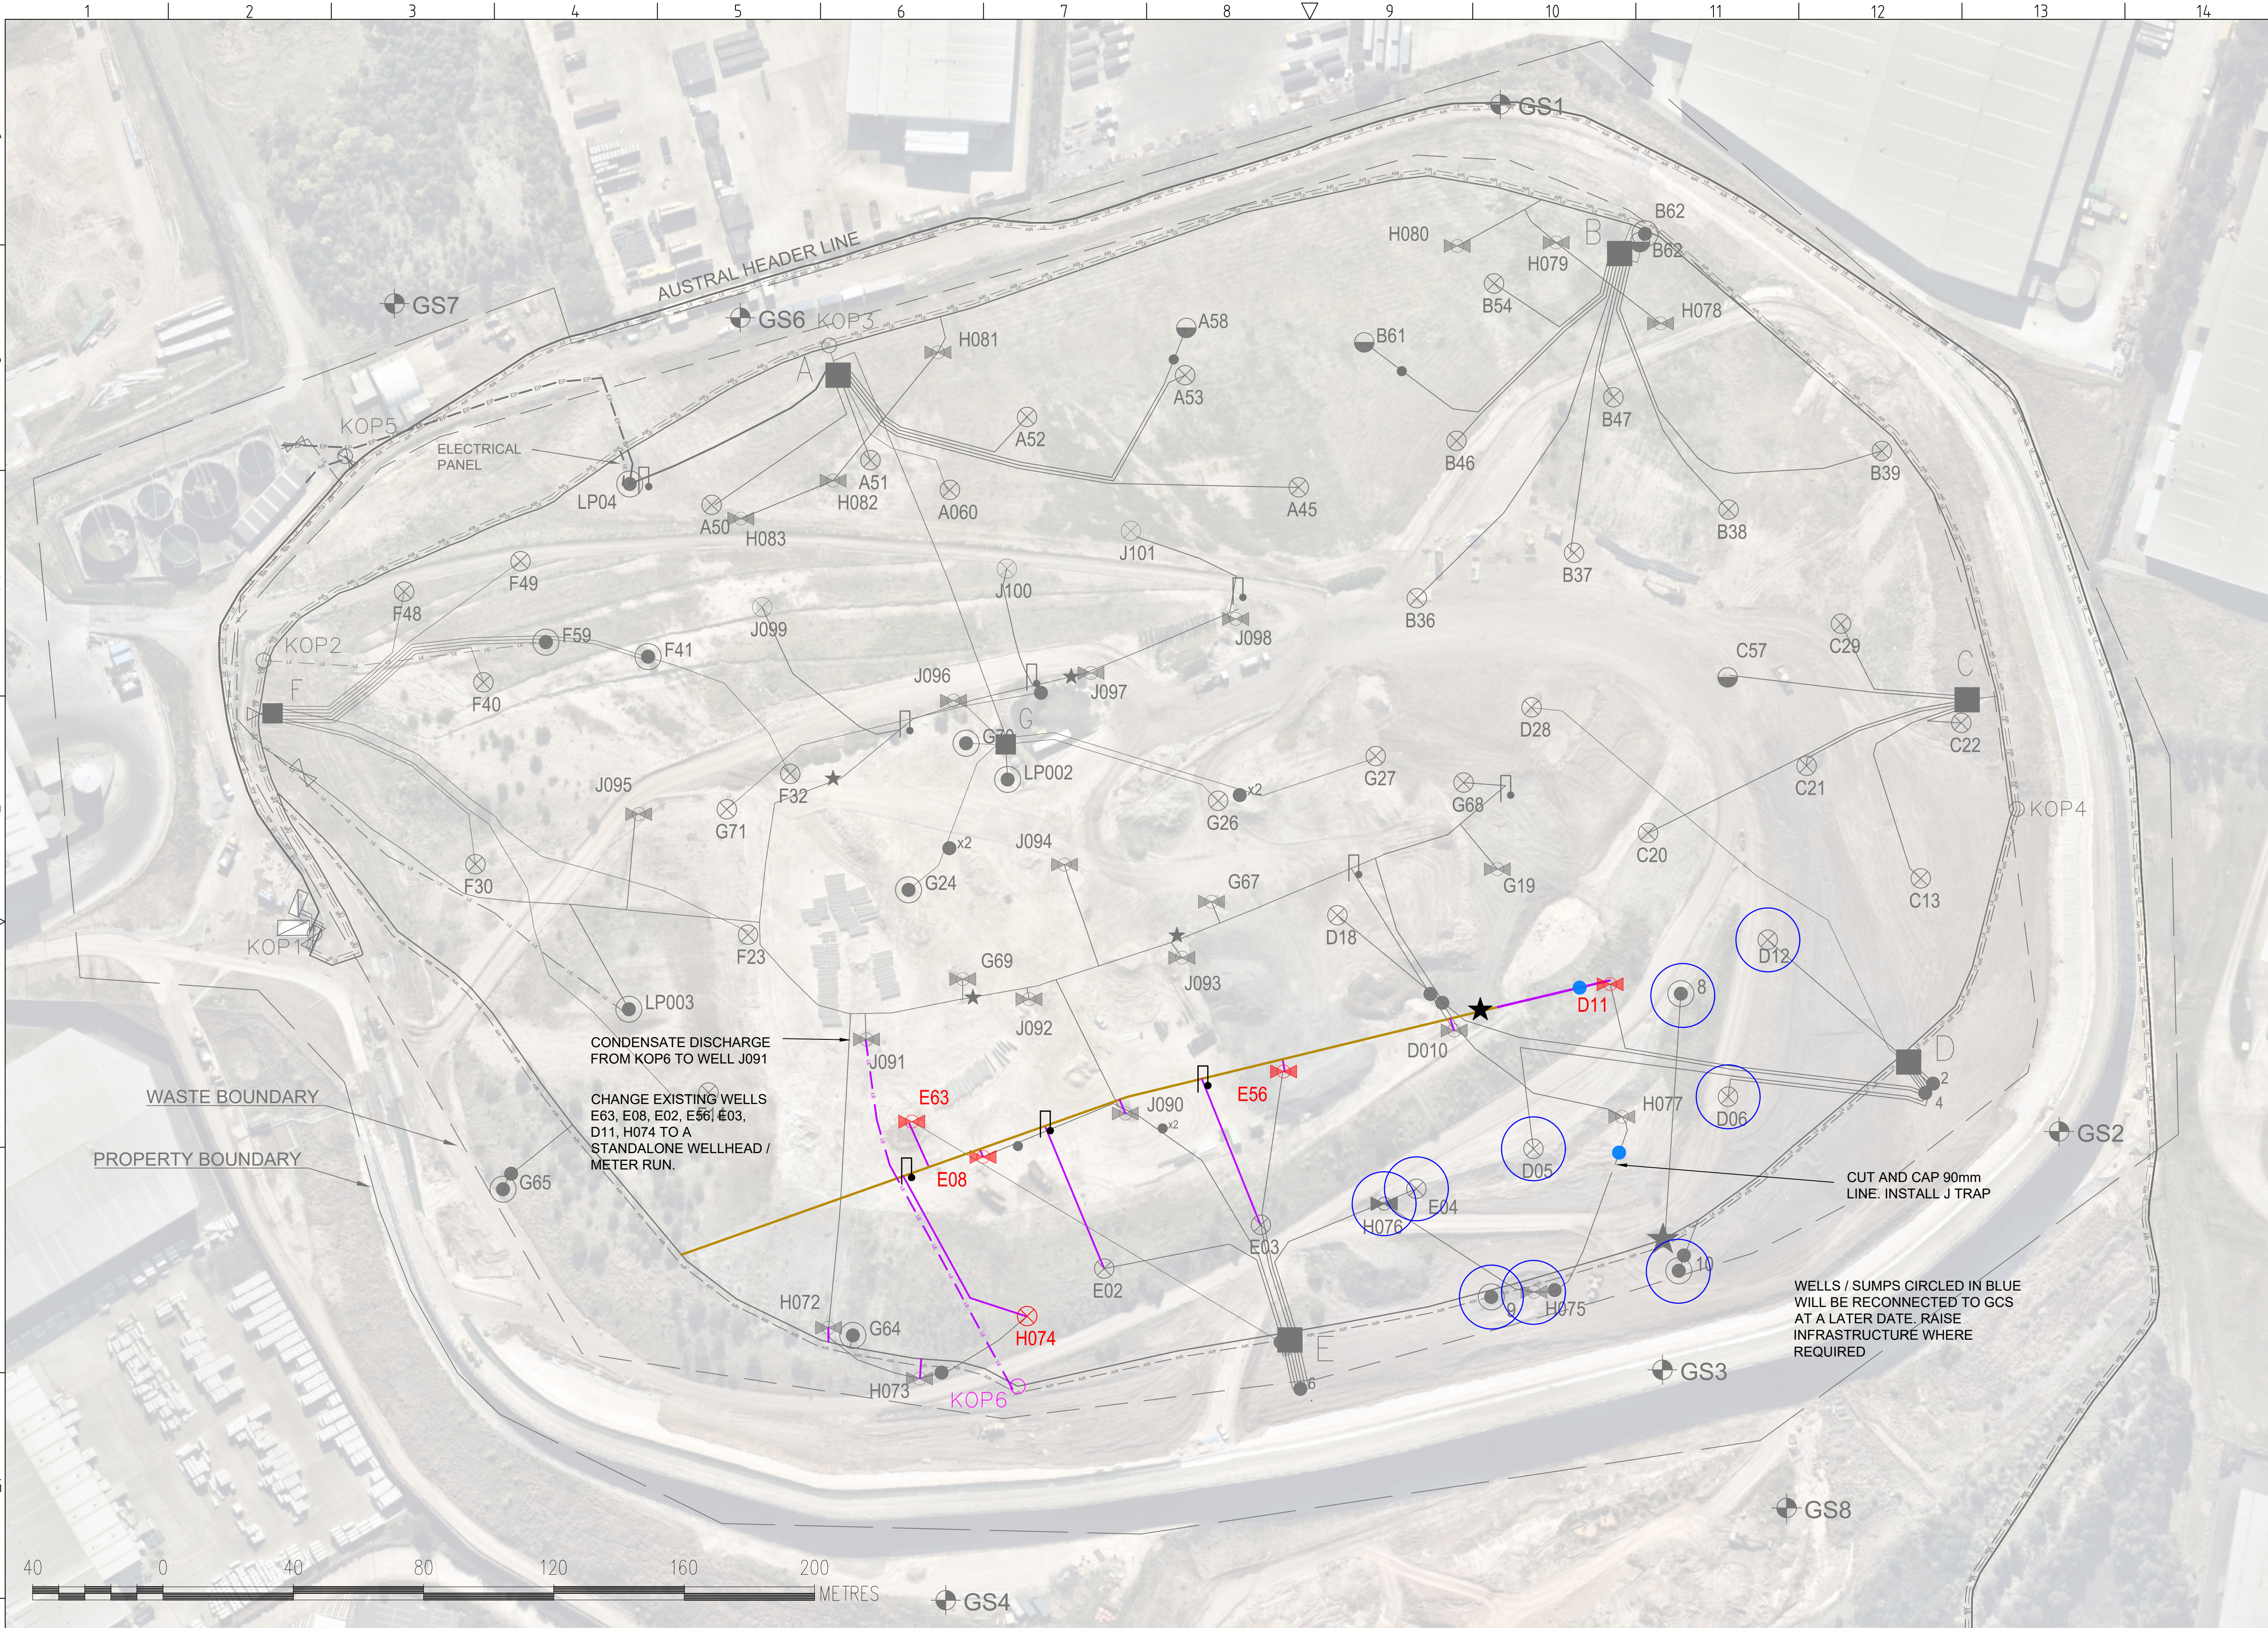

NEARMAP IMAGE FROM AUG 21, 2022

MAP GRID		MGA 56		
FIELD SUMMARY				
PIPE SIZE	LENGTH	ITEM	TOTAL	
HORIZ WELL	63mm	⊗	0	
	90mm	⊕	0	
	110mm	⊙	0	
	125mm	⊖	0	
	160mm	⊗	0	
FLOW	200mm	●	2	
	63mm	0		
	90mm	220	★	1
	110mm	0	⚡	0
	125mm	0	✱	0
LATERAL	30mm	0		
	125mm	0	⊙	0
	160mm	0	⊖	0
	200mm	0	⊗	0
	32mm	0	OKOP	1
LEACHATE AIR	63mm	0		
	90mm	120	⊕	0
	125mm	0	⚡	0
	160mm	0	⊙	0
	90mm	0	⊖	0
MAIN HEADER	110mm	0		
	125mm	0	⊙	0
	160mm	0	⊖	0
	200mm	0	⊗	0
	225mm	0	⊕	0
	250mm	270	⊙	0
	280mm	0	⊖	0
	315mm	0	⊗	0
	355mm	0	⊕	0
	400mm	0	⊙	0
	450mm	0	⊖	0
	500mm	0	⊗	0

LEGEND	
⊗	WELL
⊕	MONITORING BORE
⊙	WELLHEAD STATION - STANDARD
●	J TRAP
★	BAROMETRIC TRAP
⚡	ISOLATION VALVE
✱	PIT PUMPOUT
⊙	LEACHATE SUMP / RISER PIPES
⊗	STANDALONE WELL
⊕	KNOCKOUT POT
⊙	DUAL PURPOSE WELL
⊖	FLARE/POWER STATION
⊗	WELLHEAD STATION NAME
A125	WELL NUMBER
MP1-1	MAIN GAS PIPE
⊗	GAS MONITORING BORE
⊕	LEACHATE RISER
⊖	METER RUN
---	FENCE LINE
---	CELL BOUNDARY
---	COMMUNICATION
---	POWER
---	63mm FLOW LINE
---	32mm AIR LINE
---	63mm AIR LINE
---	63mm LEACHATE LINE
---	90mm LEACHATE LINE
---	125mm LEACHATE LINE
---	160mm LEACHATE LINE
---	90mm HORIZONTAL WELL
---	90mm MAIN/LATERAL HEADER
---	125mm MAIN/LATERAL HEADER
---	160mm MAIN HEADER
---	200mm MAIN HEADER
---	225mm MAIN HEADER
---	250mm MAIN HEADER
---	280mm MAIN HEADER
---	315mm MAIN HEADER
---	355mm MAIN HEADER
---	400mm MAIN HEADER
---	450mm MAIN HEADER
---	500mm MAIN HEADER


						E	REVISED DESIGN	ZB	RC	RC	11/10/2022
						D	CHANGED LOCATION OF CONDENSATE DISCHARGE LINE	ZB	RC	RC	21/09/2022
						C	REVISED DESIGN	ZB	RC	RC	16/09/2022
						B	REVISED DESIGN	ZB	RC	RC	15/09/2022
						A	GCS INSTALLATION	ZB	RC	RC	08/09/2022
REV	DESCRIPTION	BY	CKD	APP	DATE	REV	DESCRIPTION	BY	CKD	APP	DATE
REVISION HISTORY						REVISION HISTORY					




199C OSBORNE AVE, CLAYTON STH, VIC 3169
PH: (03) 9538 6200
www.runenergy.com

PROJECT:	ERSKINE PARK LANDFILL GAS PROJECT		
DRAWING TITLE:	GAS COLLECTION SYSTEM INSTALLATION		

DRAWING No:	019-DN-011		
DRAWING TYPE:	DESIGN		
DRAWN:	ZB	CKD:	RC
DATE:	11/10/2022	APP:	RC
DESIGNED:	RC	APP DATE:	11/10/2022
SCALE:	1:1000	SHEET:	1 of 1
REV:	E	SIZE:	A1

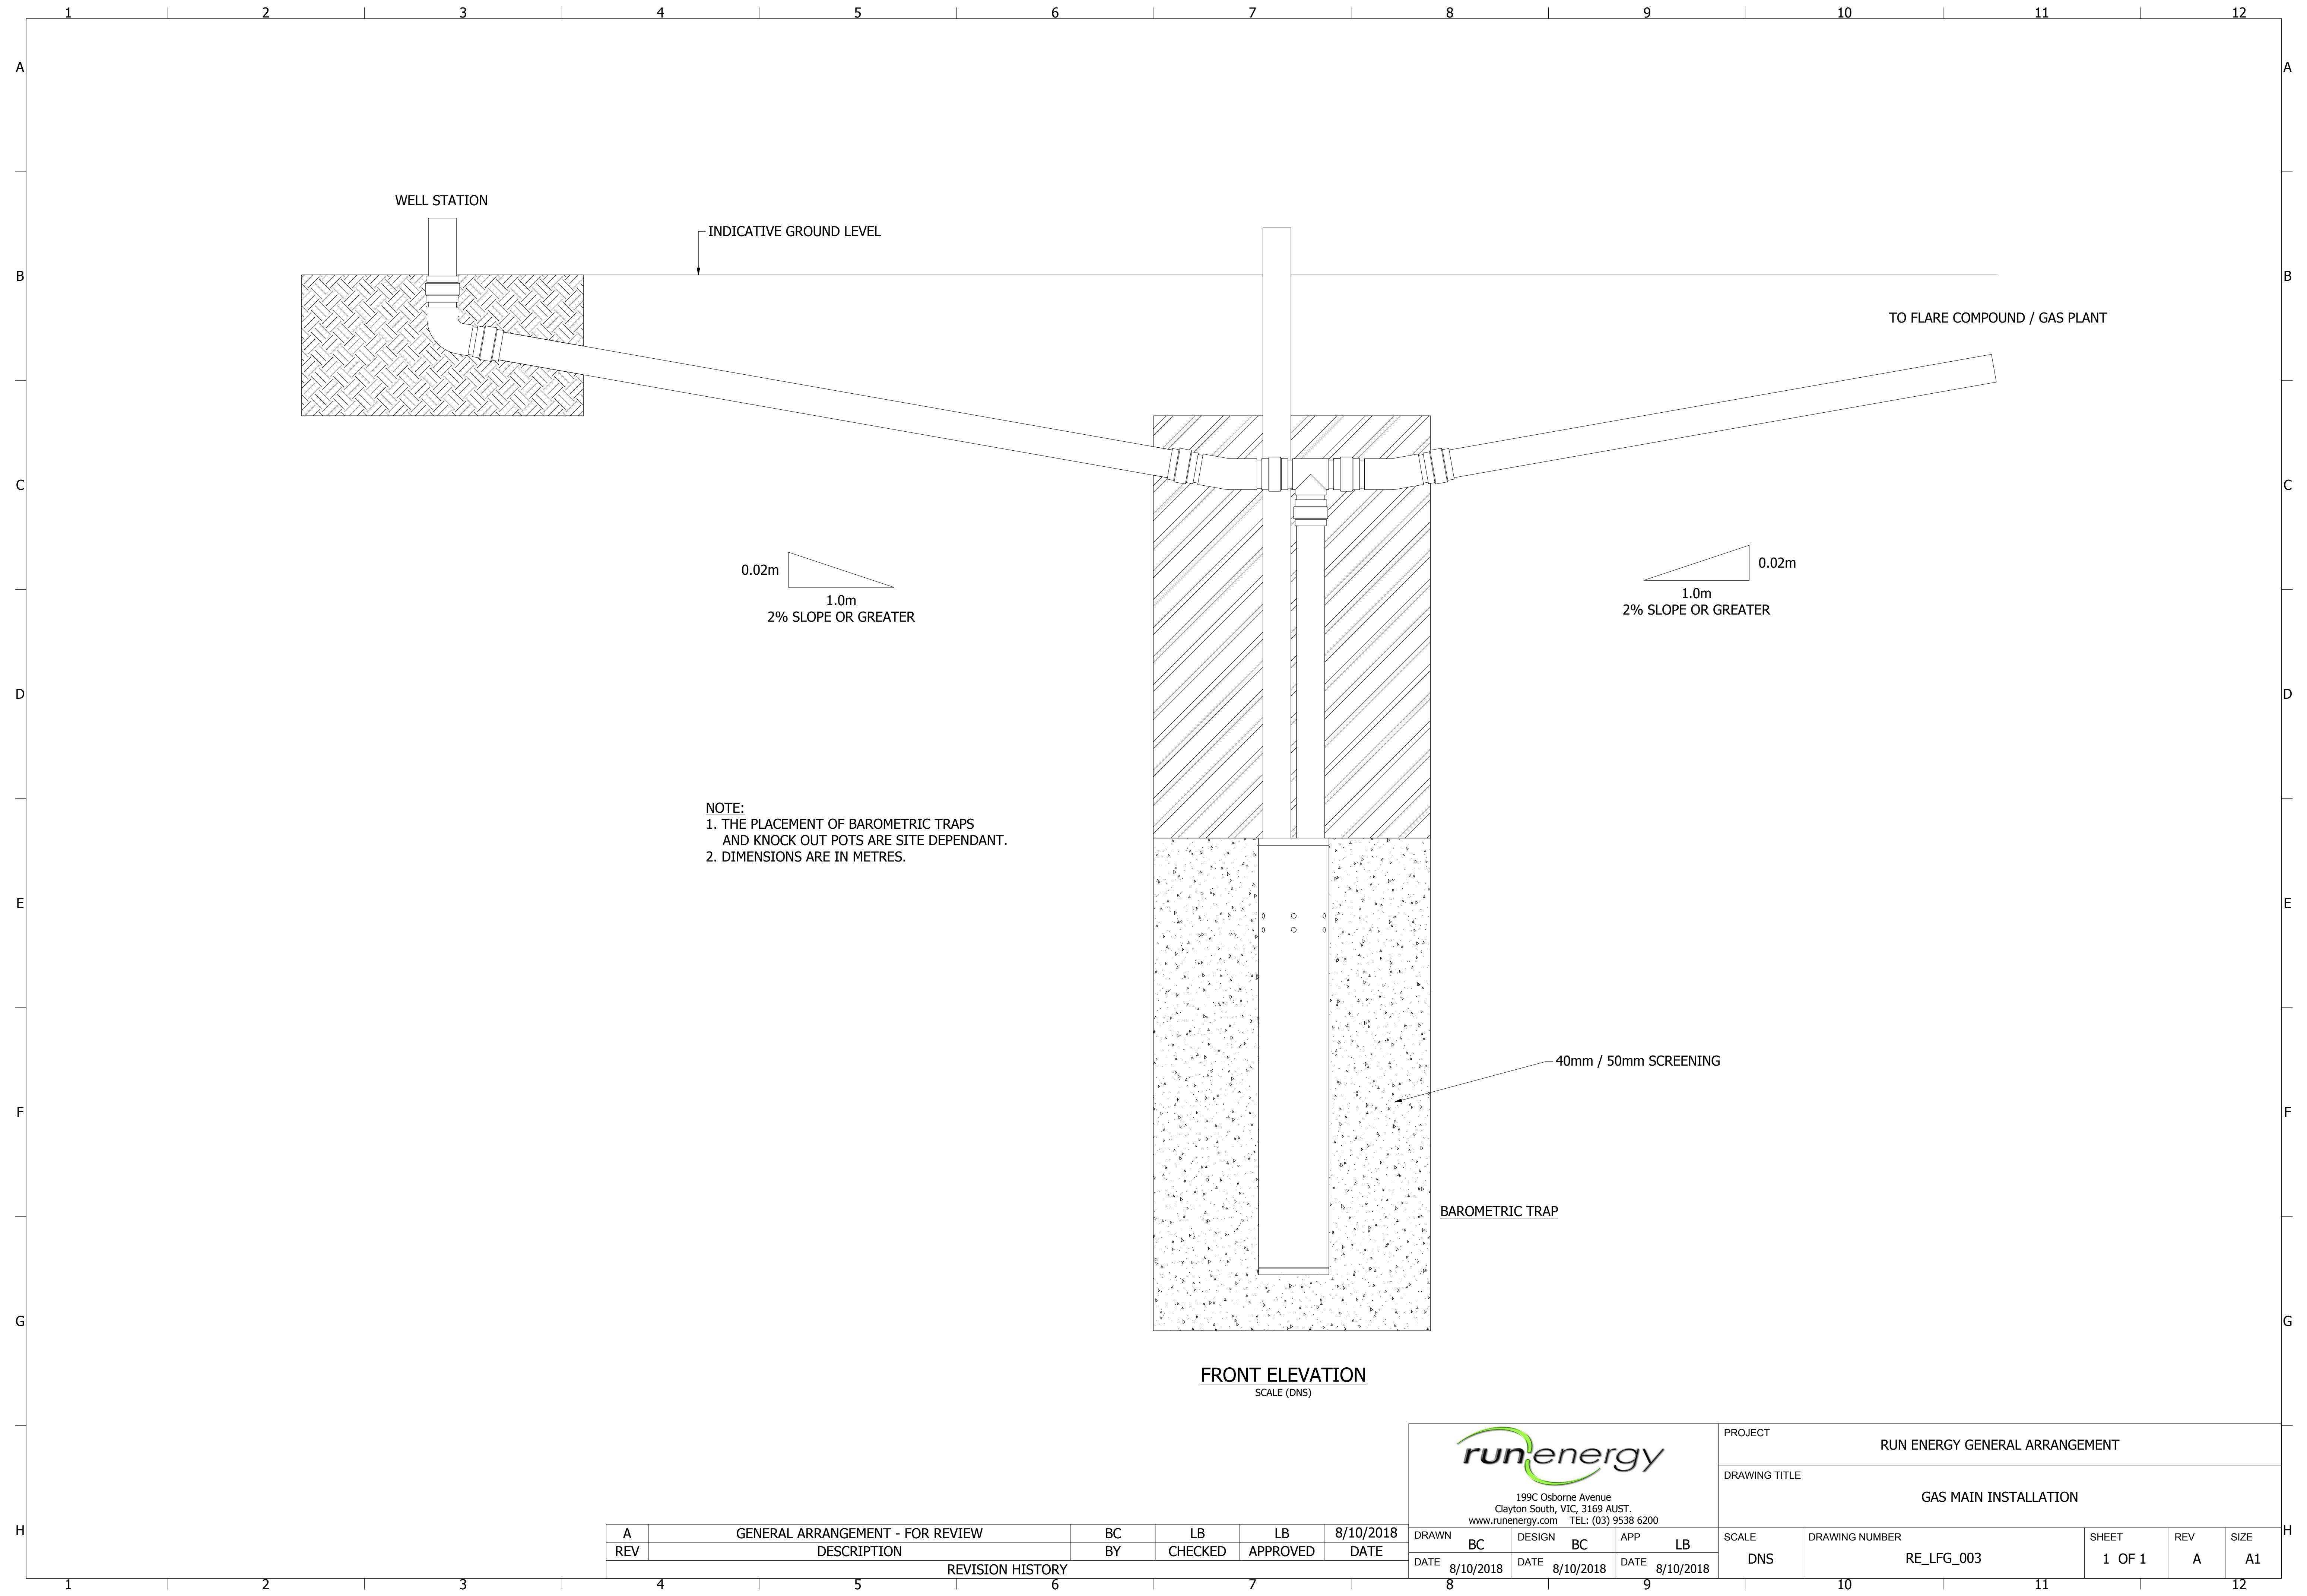


GENERAL ARRANGEMENT - FOR REVIEW						199C Osborne Avenue Clayton South, VIC, 3169 AUST. www.runenergy.com TEL: (03) 9538 6200			PROJECT RUN ENERGY GENERAL ARRANGEMENT			
DESCRIPTION						DRAWN BC			DRAWING TITLE GAS MAIN INSTALLATION			
REVISION HISTORY						DESIGN BC			SCALE DNS			
						APP LB			DRAWING NUMBER RE_LFG_003			
						DATE 8/10/2018			SHEET 1 OF 1			
						DATE 8/10/2018			REV A			
						DATE 8/10/2018			SIZE A1			

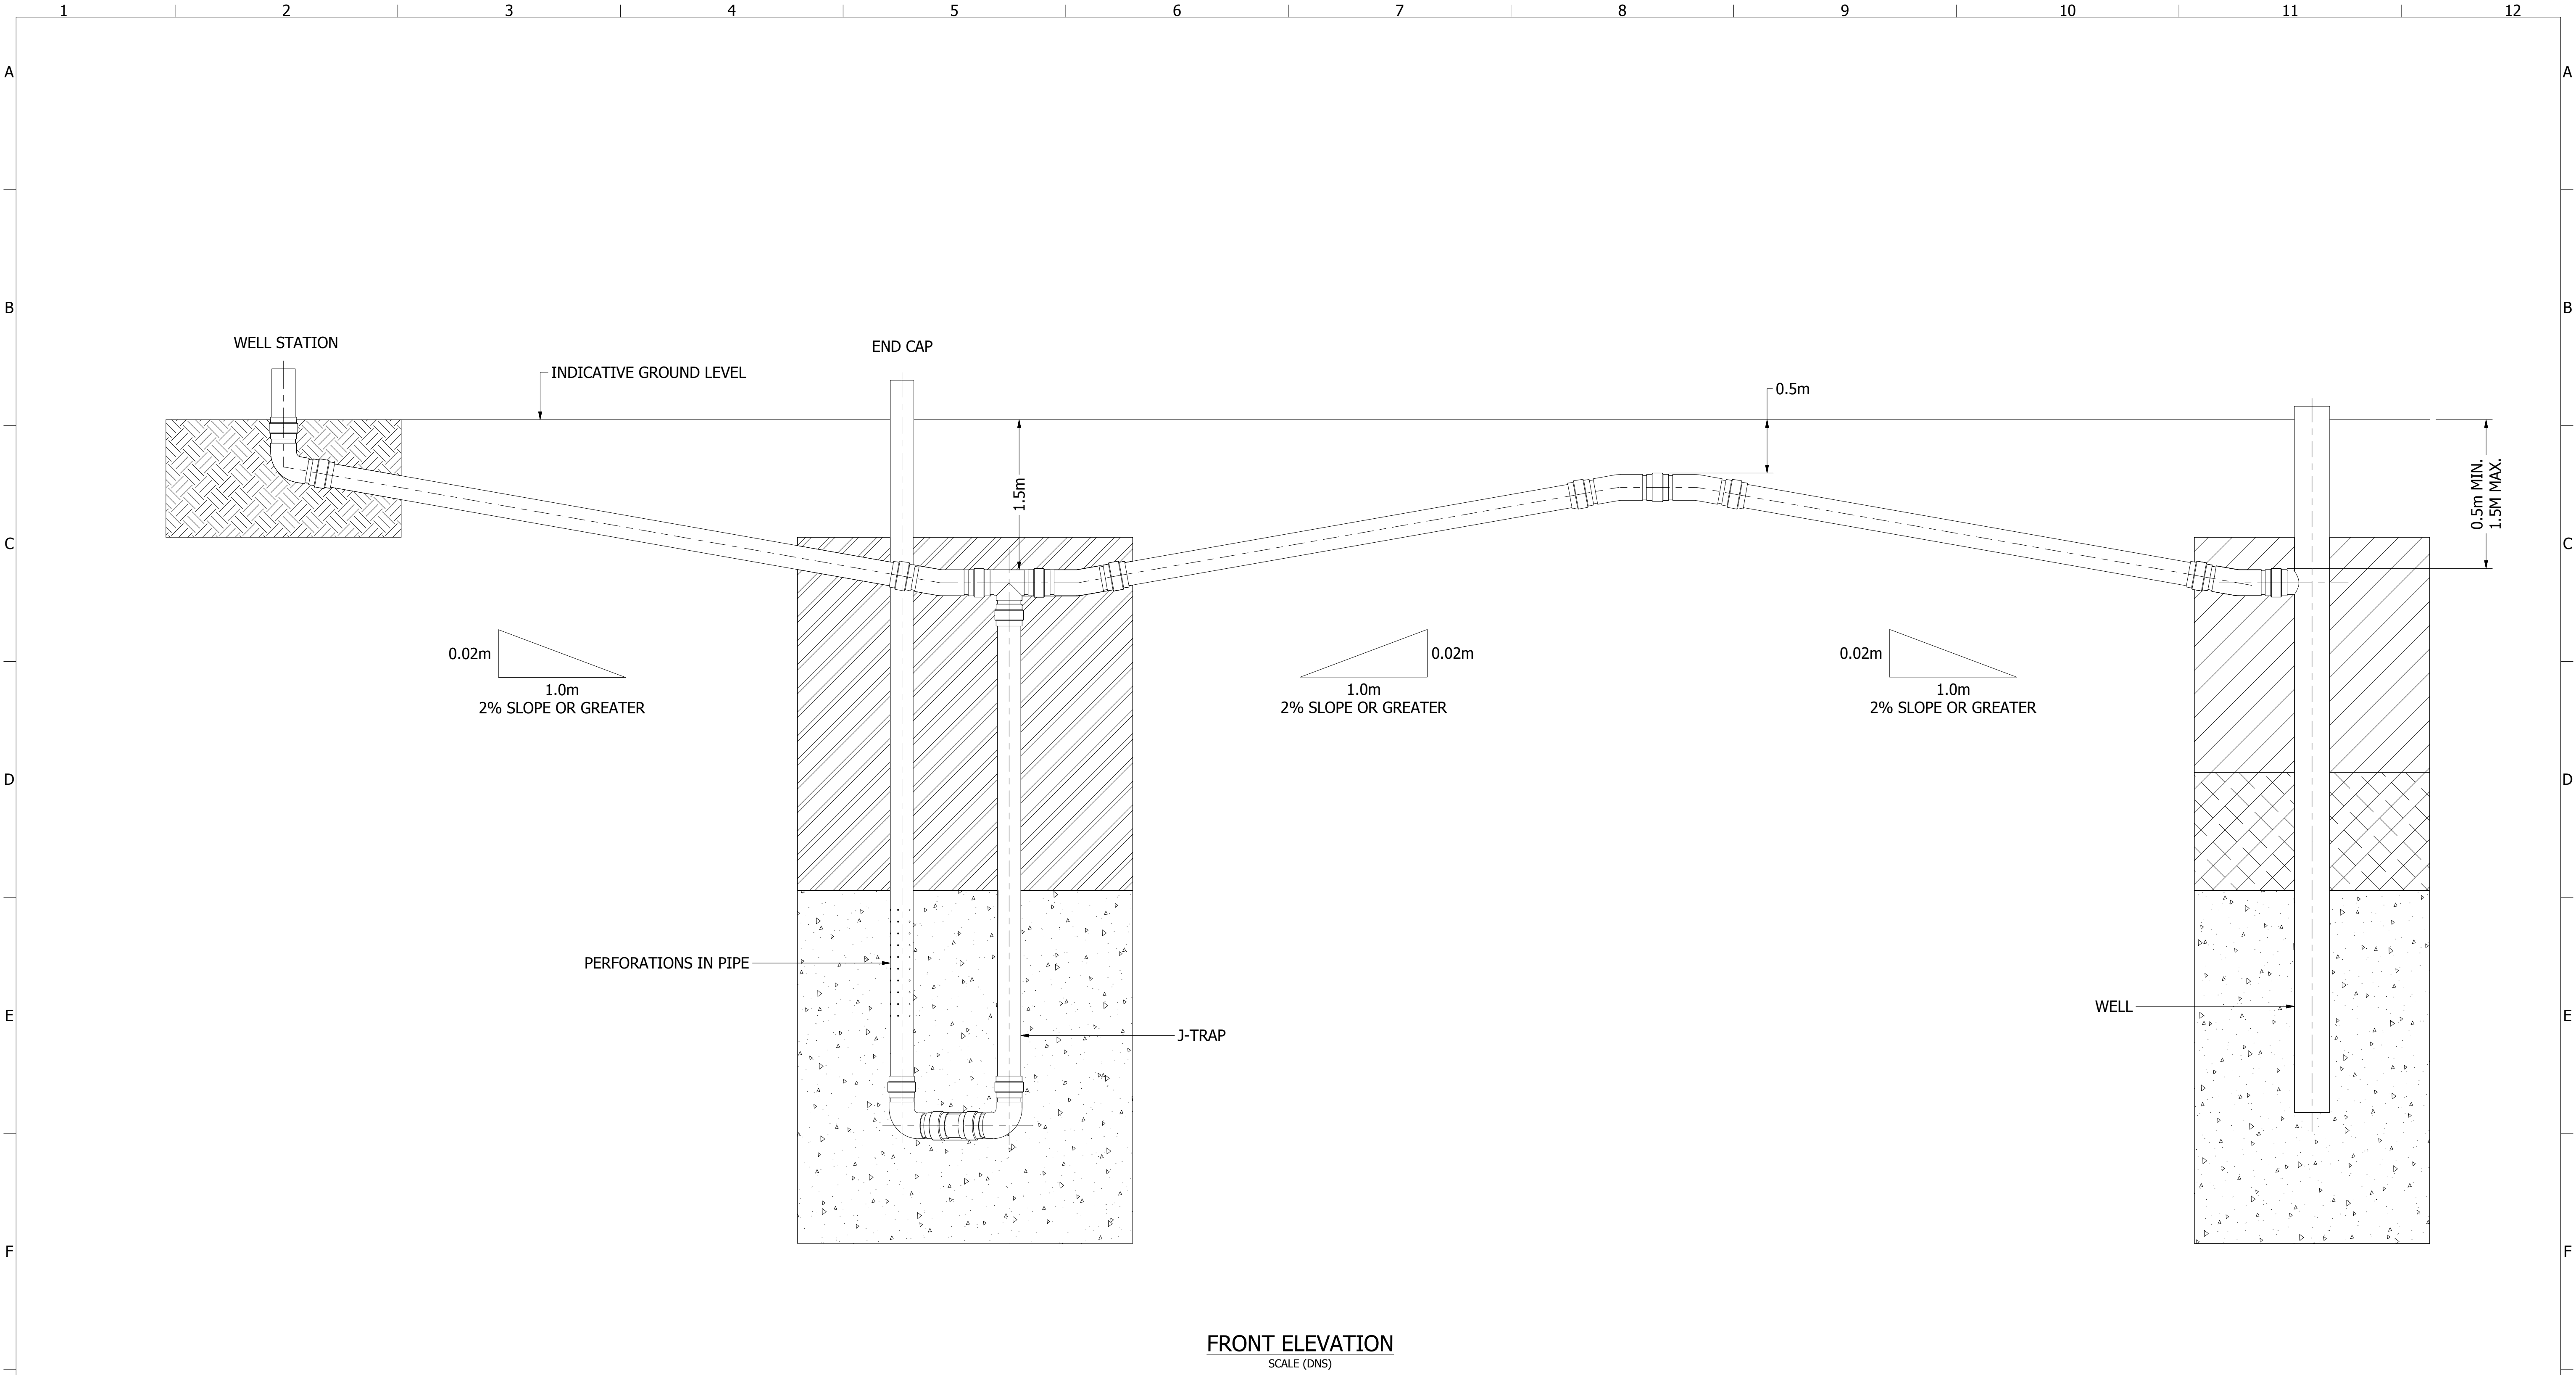

A	GENERAL ARRANGEMENT - FOR REVIEW	BC	LB	LB	5/10/2018
REV	DESCRIPTION	BY	CHECKED	APPROVED	DATE
	REVISION HISTORY				

 199C Osborne Avenue Clayton South, VIC, 3169 AUST. www.runenergy.com TEL: (03) 9538 6200	PROJECT RUN ENRGY GENERAL ARRANGEMENT				
	DRAWING TITLE FLOW LINE INSTALLATION				
DRAWN	BC	DESIGN	LB	APP	LB
DATE	5/10/2018	DATE	5/10/2018	DATE	5/10/2018
SCALE DNS		DRAWING NUMBER RE_LFG_002			SHEET 1 OF 1
					REV A
					SIZE A1

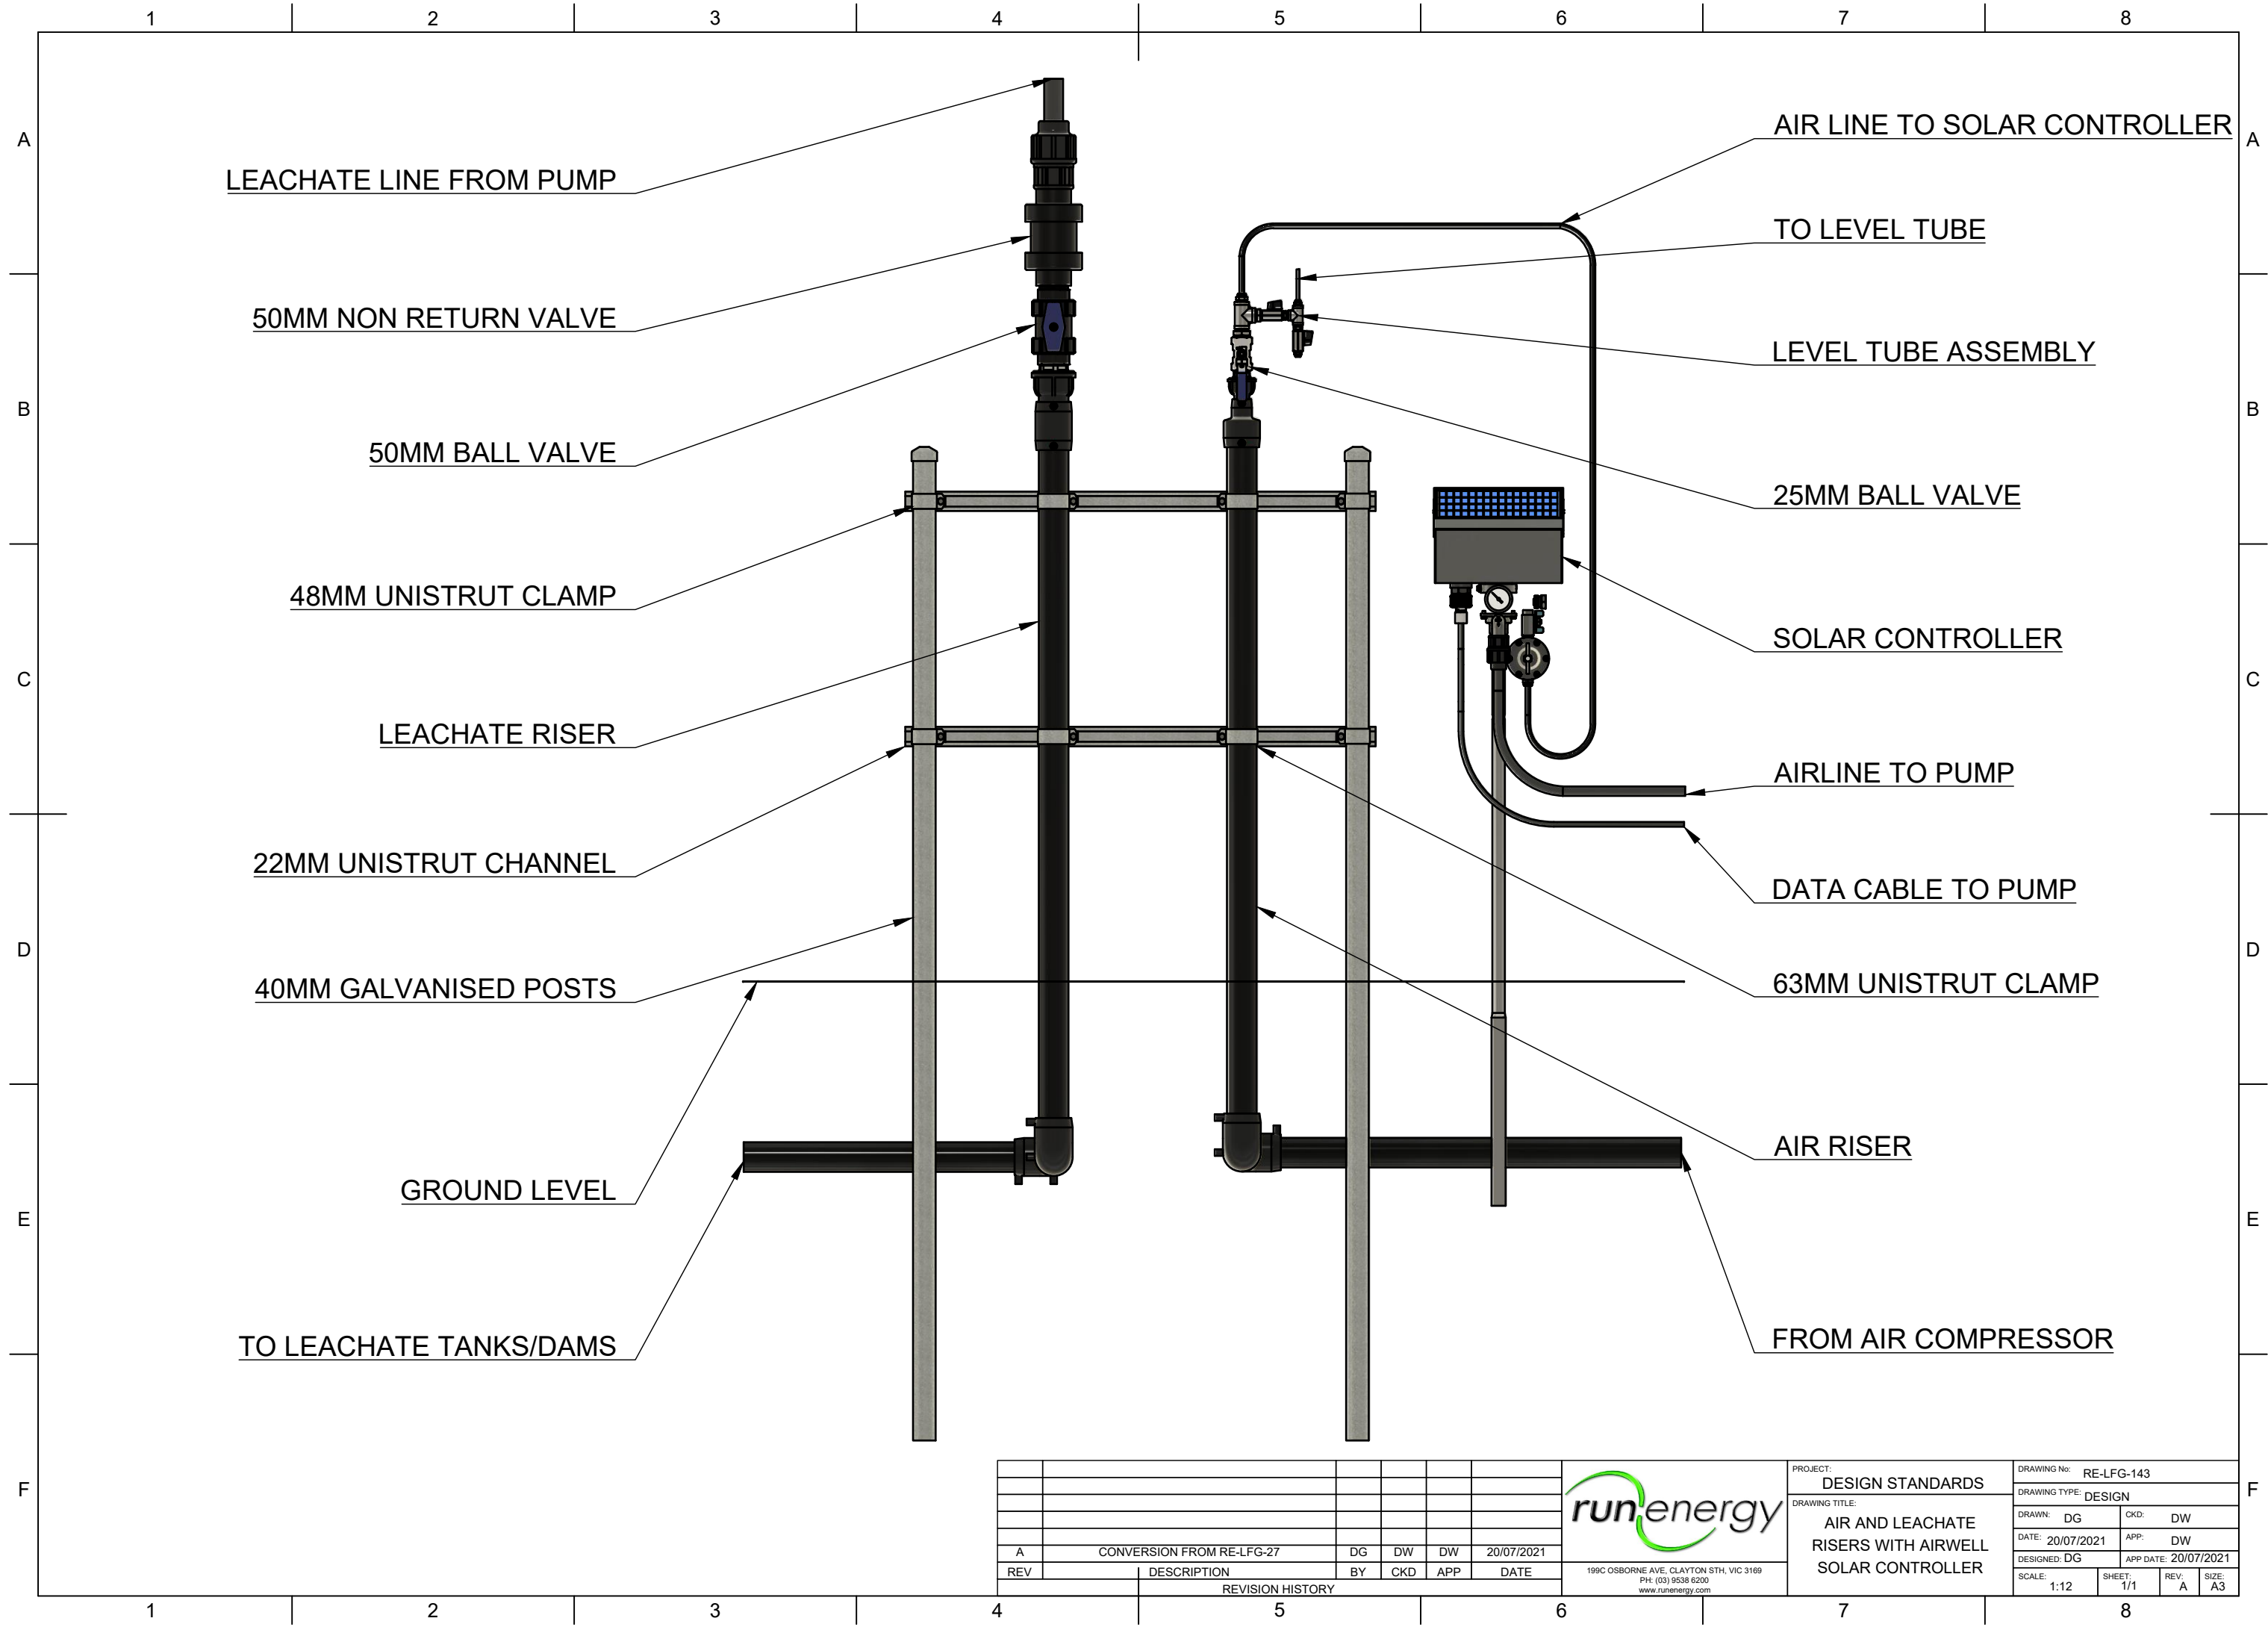


A	CONVERSION FROM RE-LFG-27				DG	DW
REV	DESCRIPTION	BY	CKD	APP	DATE	
REVISION HISTORY						



199C OSBORNE AVE, CLAYTON STH, VIC 3169
PH: (03) 9538 6200
www.runenergy.com

PROJECT: DESIGN STANDARDS		DRAWING No: RE-LFG-143	
DRAWING TITLE: AIR AND LEACHATE RISERS WITH AIRWELL SOLAR CONTROLLER		DRAWING TYPE: DESIGN	
DRAWN: DG	CKD: DW	DATE: 20/07/2021	APP: DW
DESIGNED: DG	APP DATE: 20/07/2021	SCALE: 1:12	SHEET: 1/1
REV: A	SIZE: A3		

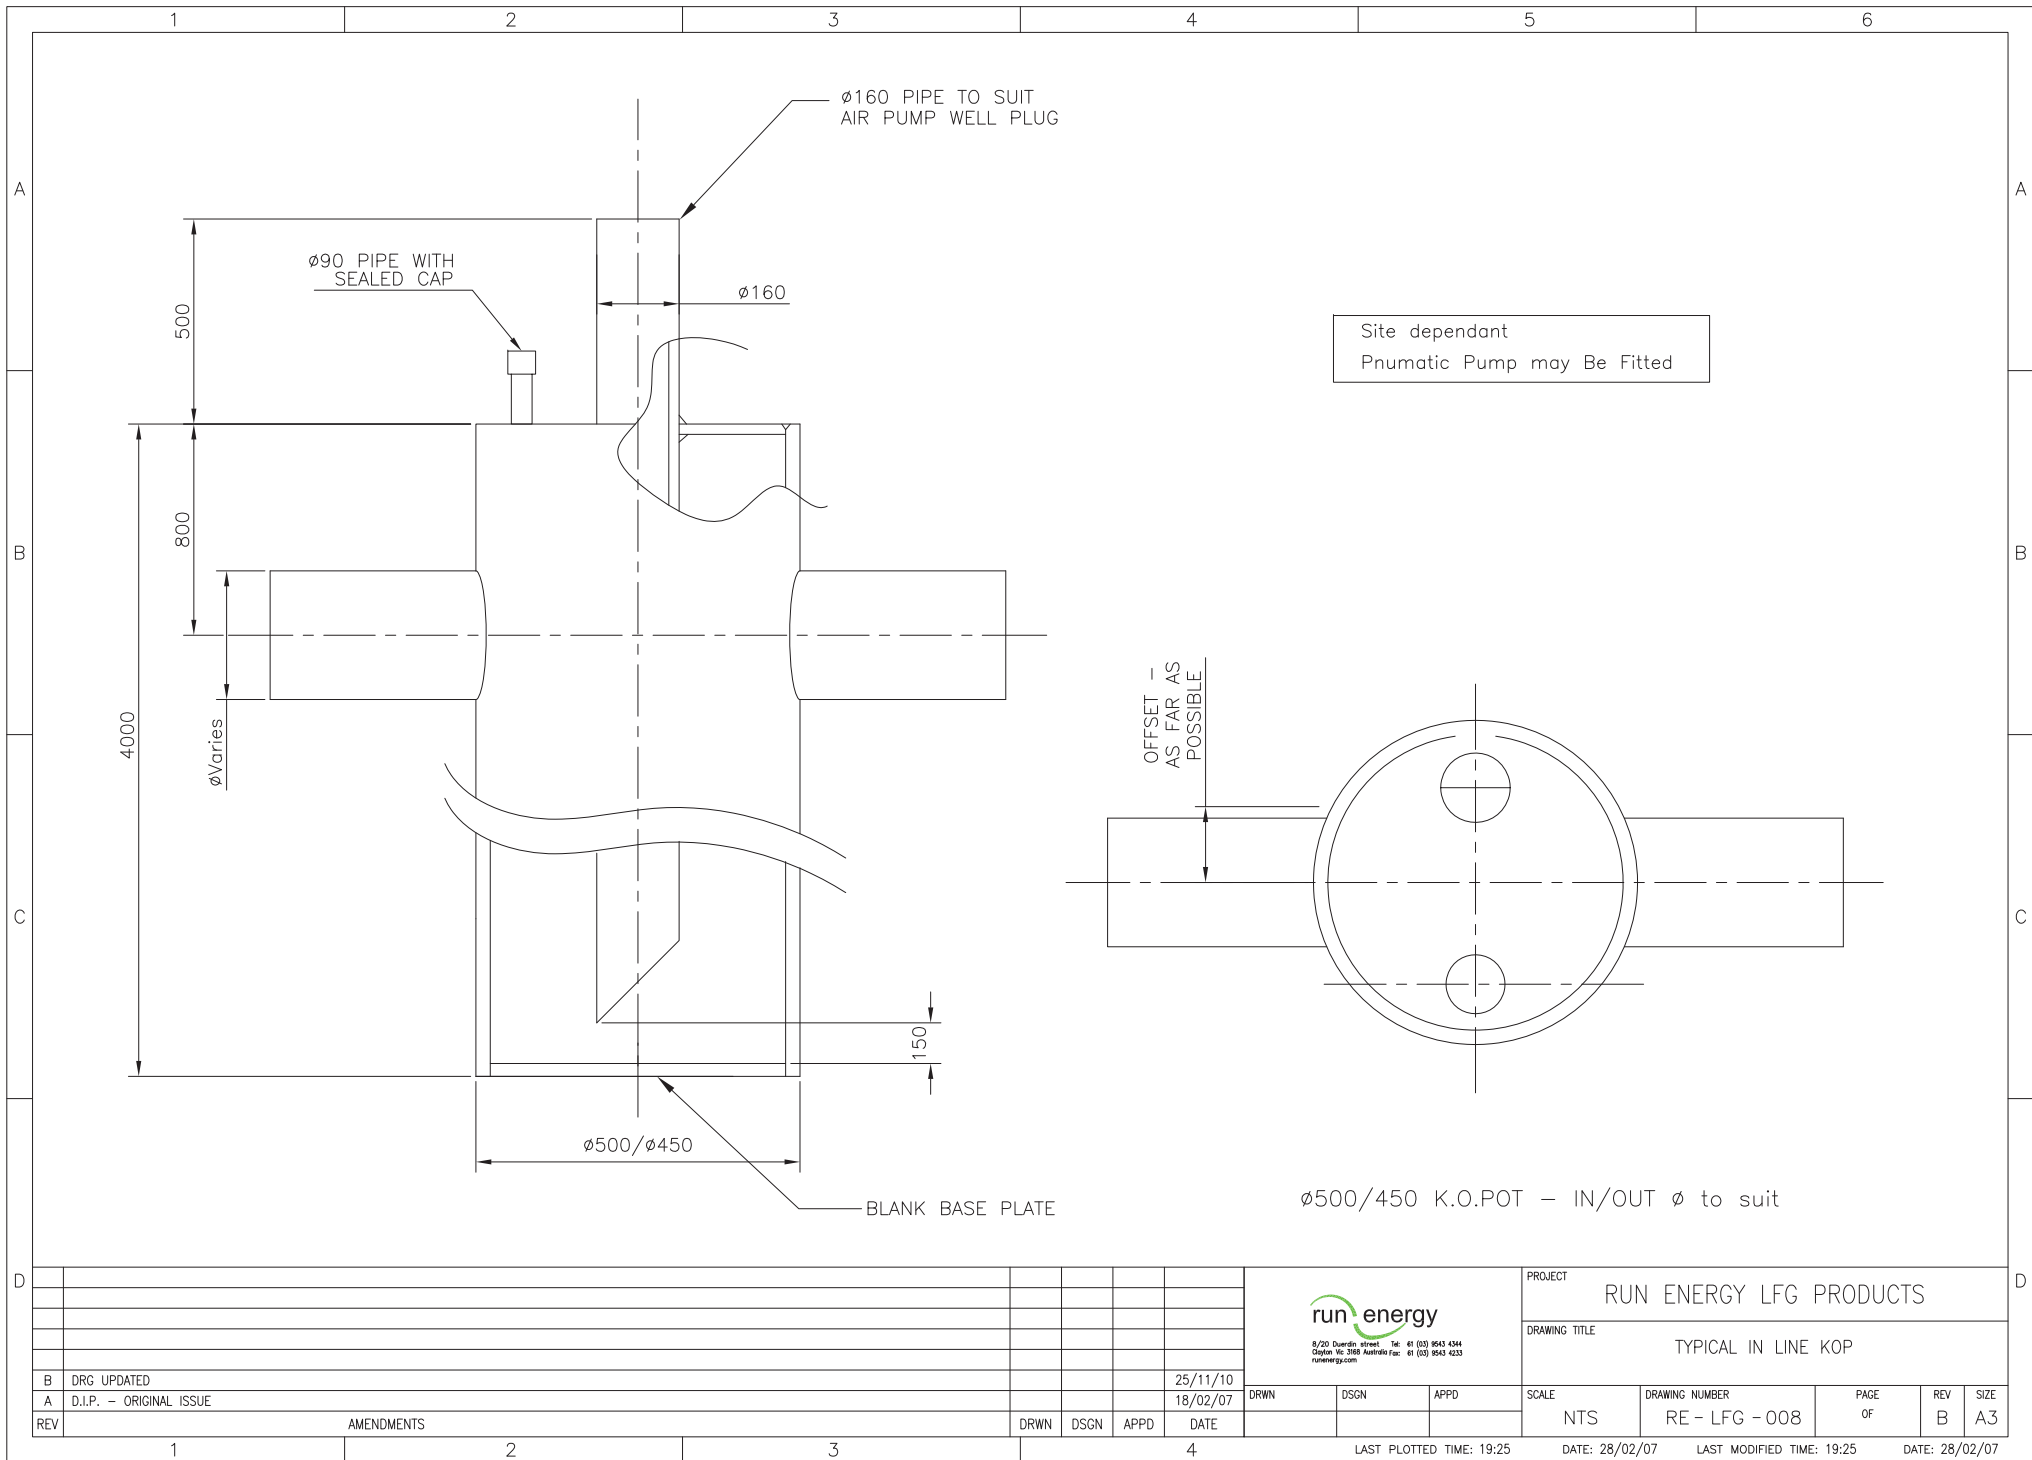

B	DRG UPDATED
A	D.I.P. - ORIGINAL ISSUE

AMENDMENTS

DRWN

DSGN

APPD

DATE

25/11/10
18/02/07

DRWN

DSGN

APPD

run energy

8/20 Duerdin street Tel: 61 (03) 9543 4344
Dandenong Vic 3185 Australia Fax: 61 (03) 9543 4333
runenergy.com

PROJECT

RUN ENERGY LFG PRODUCTS

DRAWING TITLE

TYPICAL IN LINE KOP

SCALE

NTS

DRAWING NUMBER

RE - LFG - 008

PAGE

OF

REV

B

SIZE


A3

LAST PLOTTED TIME: 19:25

DATE: 28/02/07

LAST MODIFIED TIME: 19:25

DATE: 28/02/07

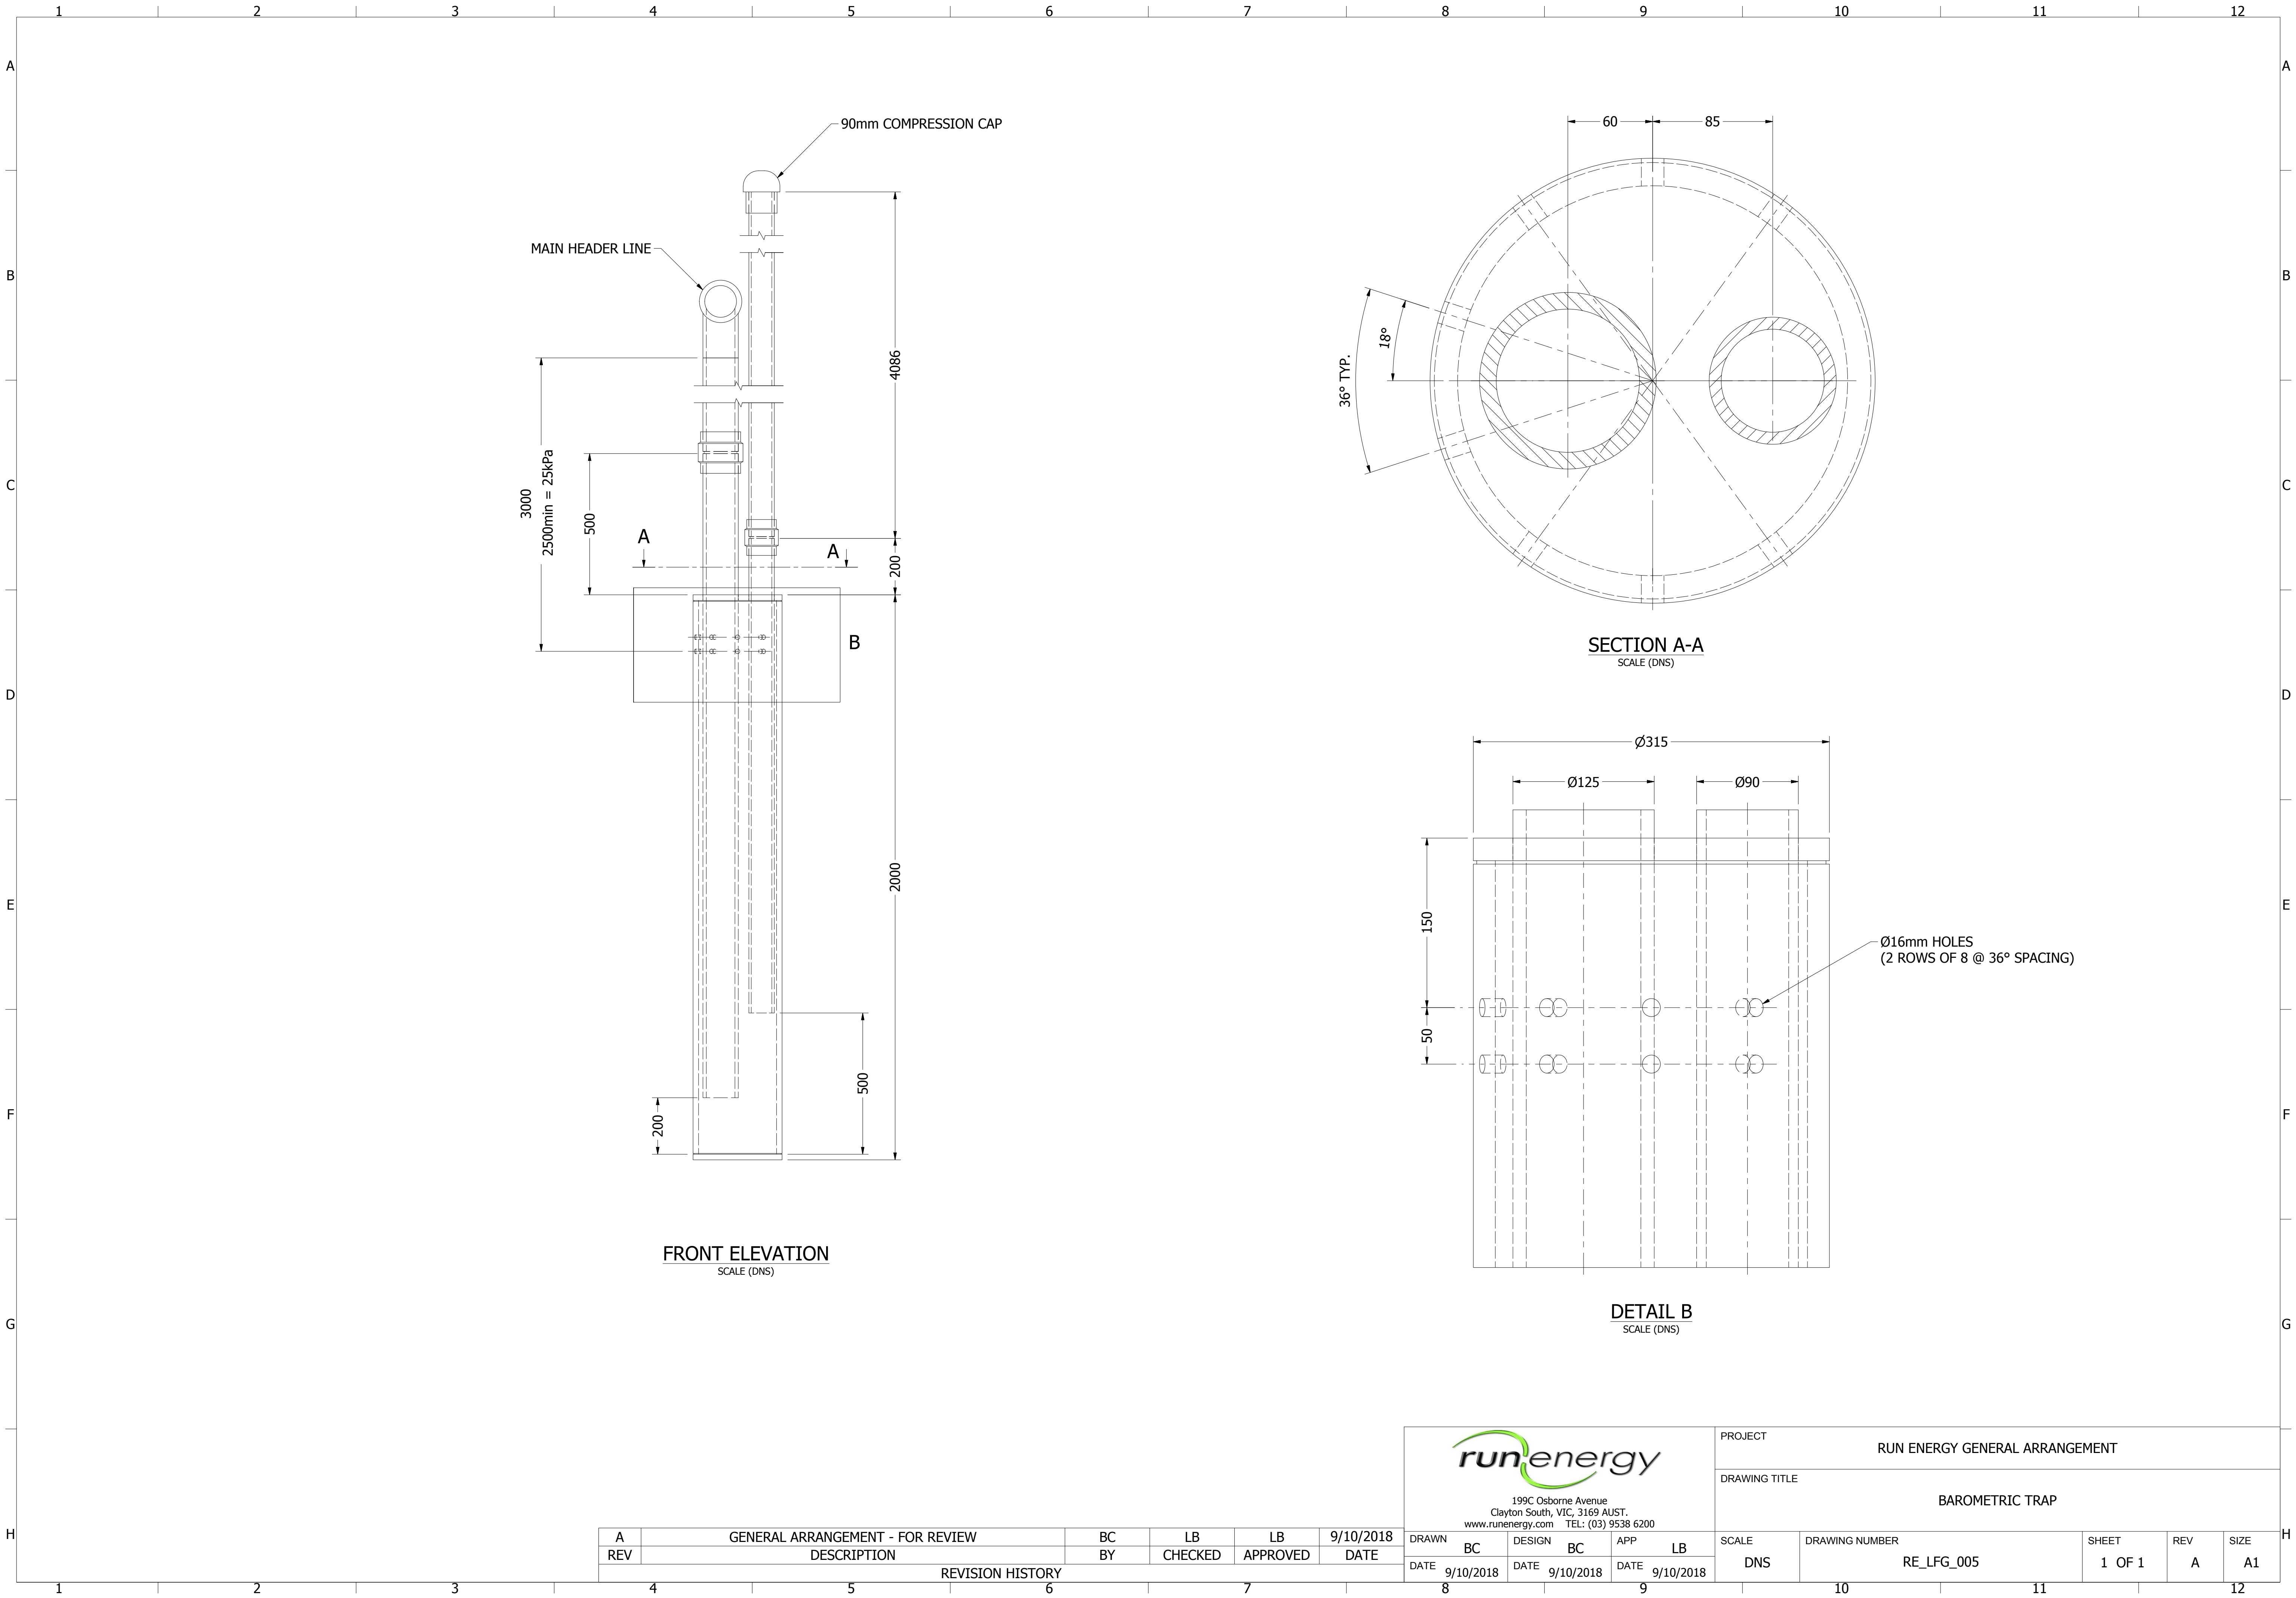


A	GENERAL ARRANGEMENT - FOR REVIEW				BC	LB	LB	9/10/2018	DRAWN	BC	DESIGN	BC	APP	LB	SCALE	DRAWING NUMBER	SHEET	REV	SIZE
REV	DESCRIPTION				BY	CHECKED	APPROVED	DATE	DATE	9/10/2018	DATE	9/10/2018	DATE	9/10/2018					
REVISION HISTORY																			
										DNS		RE_LFG_005		1 OF 1		A		A1	



199C Osborne Avenue
Clayton South, VIC, 3169 AUST.
www.runenergy.com TEL: (03) 9538 6200


RUN ENERGY GENERAL ARRANGEMENT

BAROMETRIC TRAP

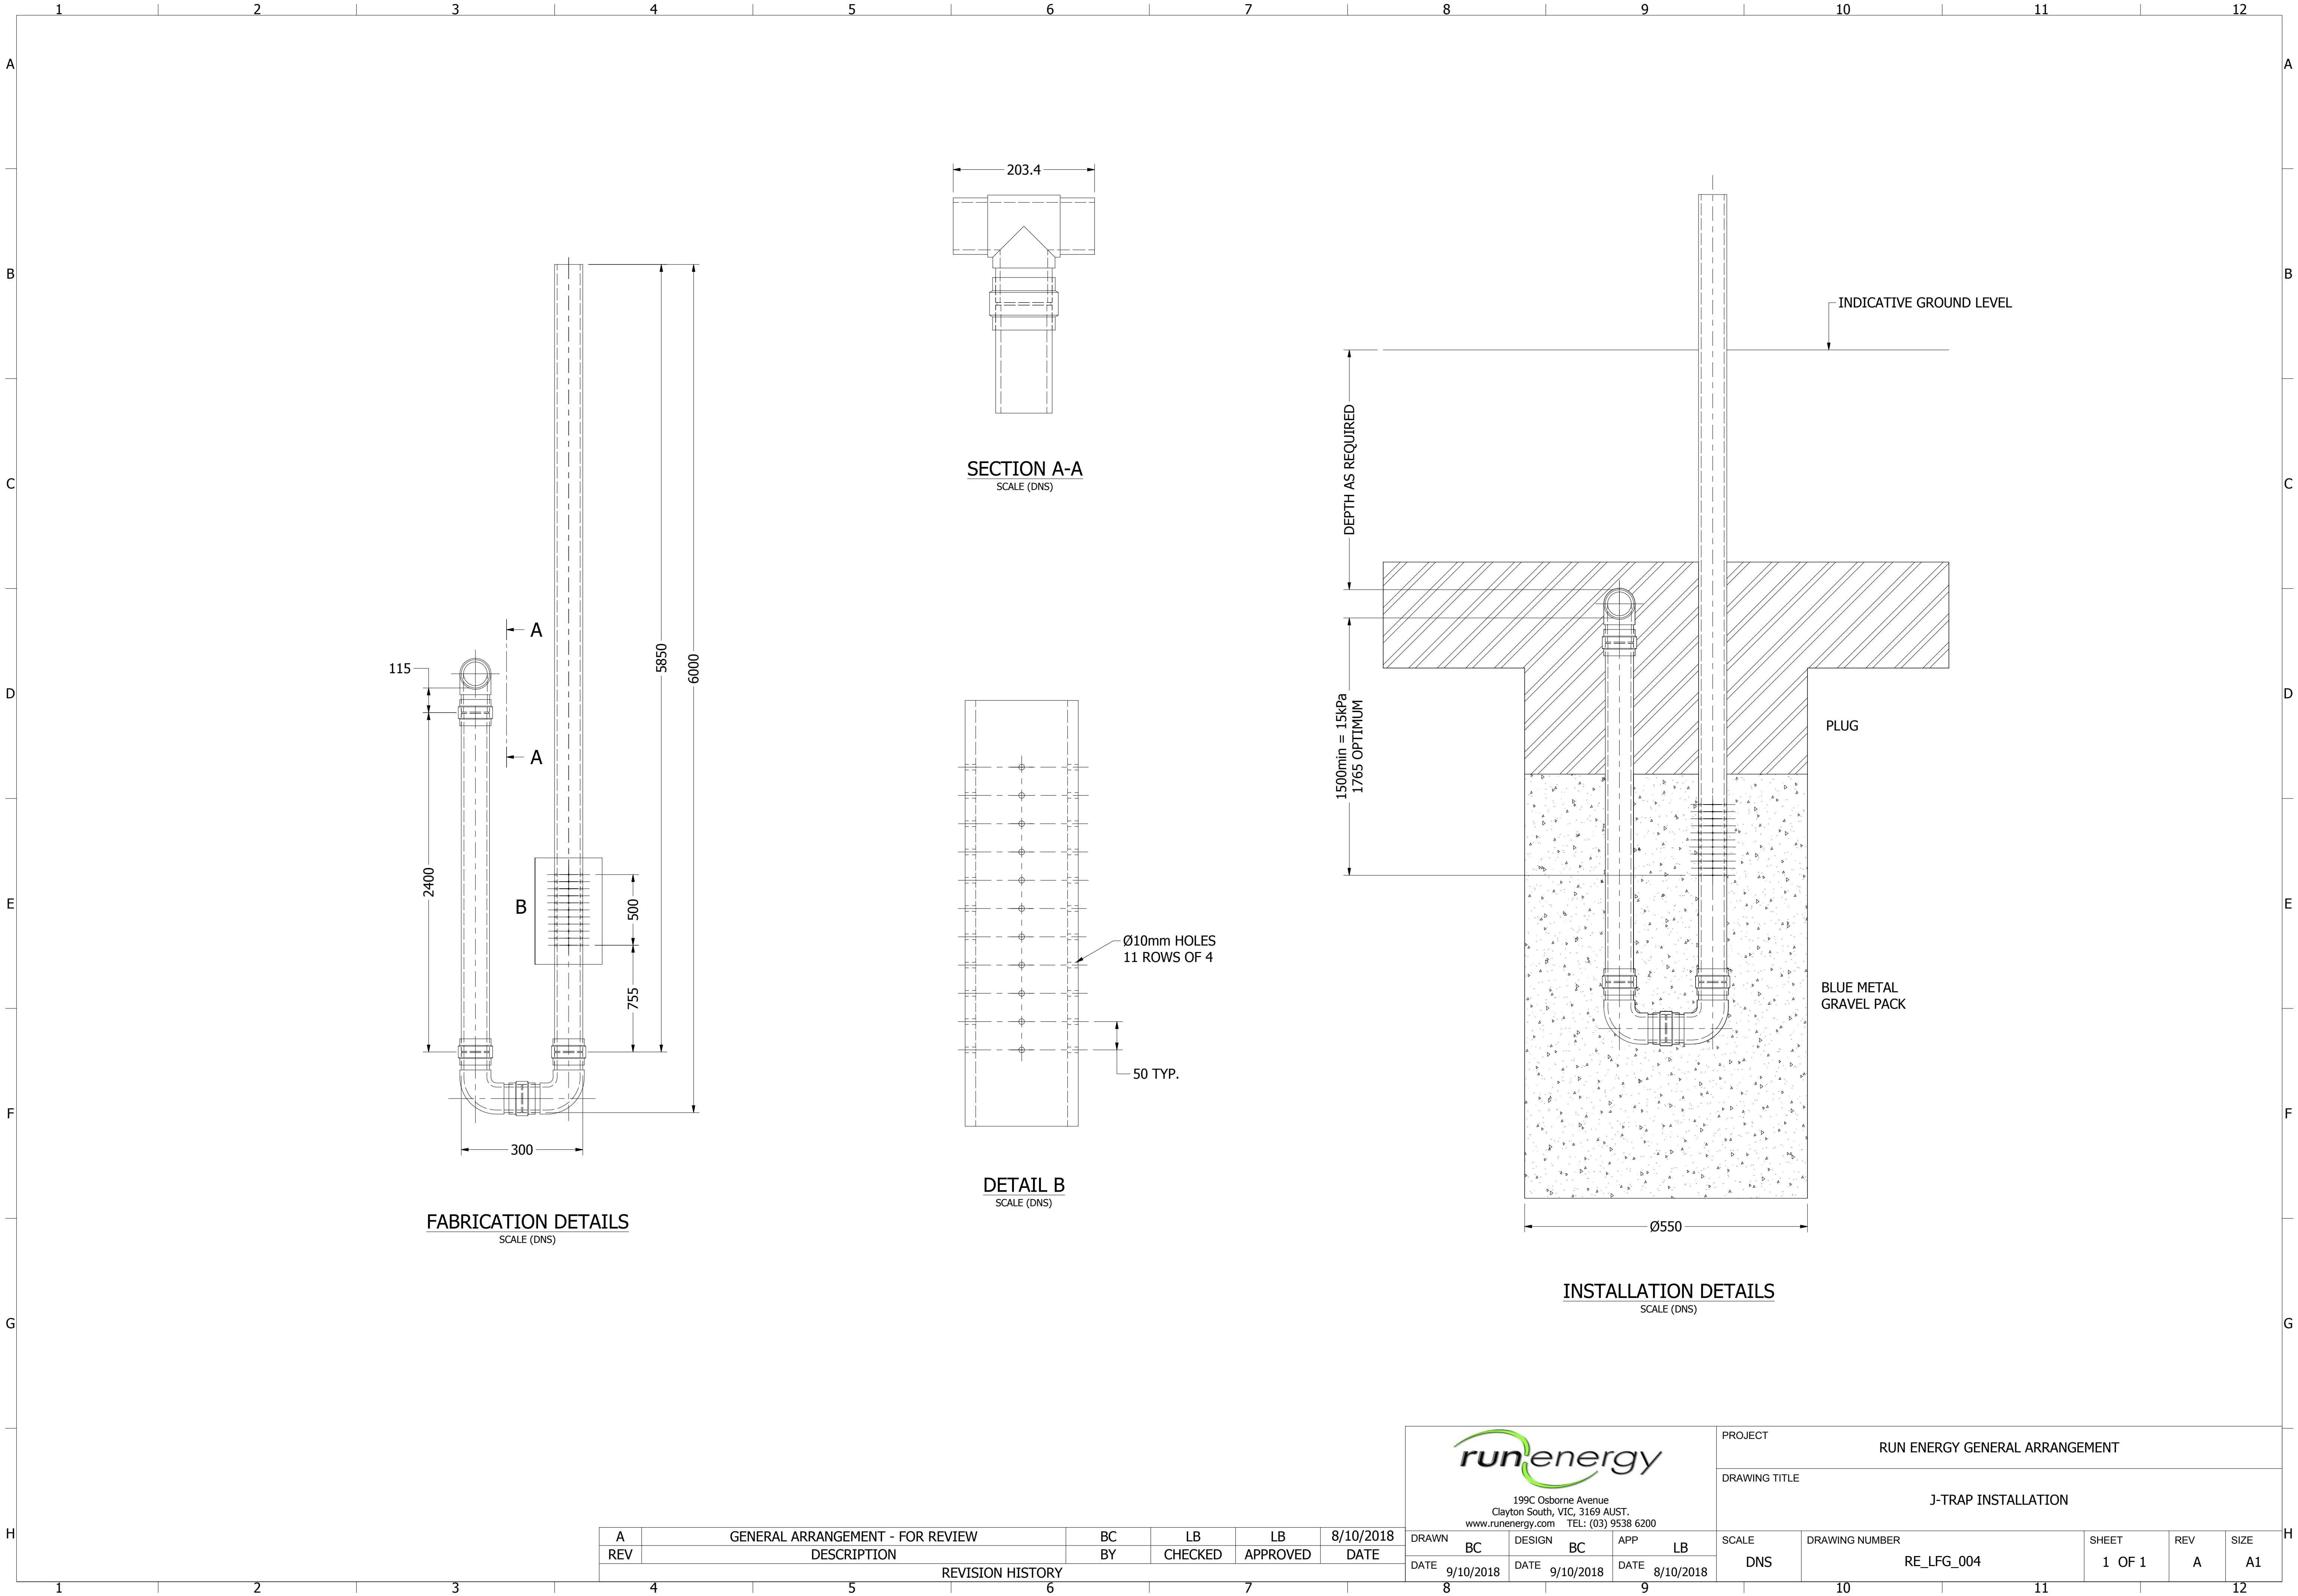

A	GENERAL ARRANGEMENT - FOR REVIEW	BC	LB	LB	8/10/2018
REV	DESCRIPTION	BY	CHECKED	APPROVED	DATE
	REVISION HISTORY				

 199C Osborne Avenue Clayton South, VIC, 3169 AUST. www.runenergy.com TEL: (03) 9538 6200	PROJECT RUN ENERGY GENERAL ARRANGEMENT				
	DRAWING TITLE J-TRAP INSTALLATION				
DRAWN BC	DESIGN BC	APP LB	SCALE DNS	DRAWING NUMBER RE_LFG_004	SHEET 1 OF 1
DATE 9/10/2018	DATE 9/10/2018	DATE 8/10/2018		REV A	SIZE A1

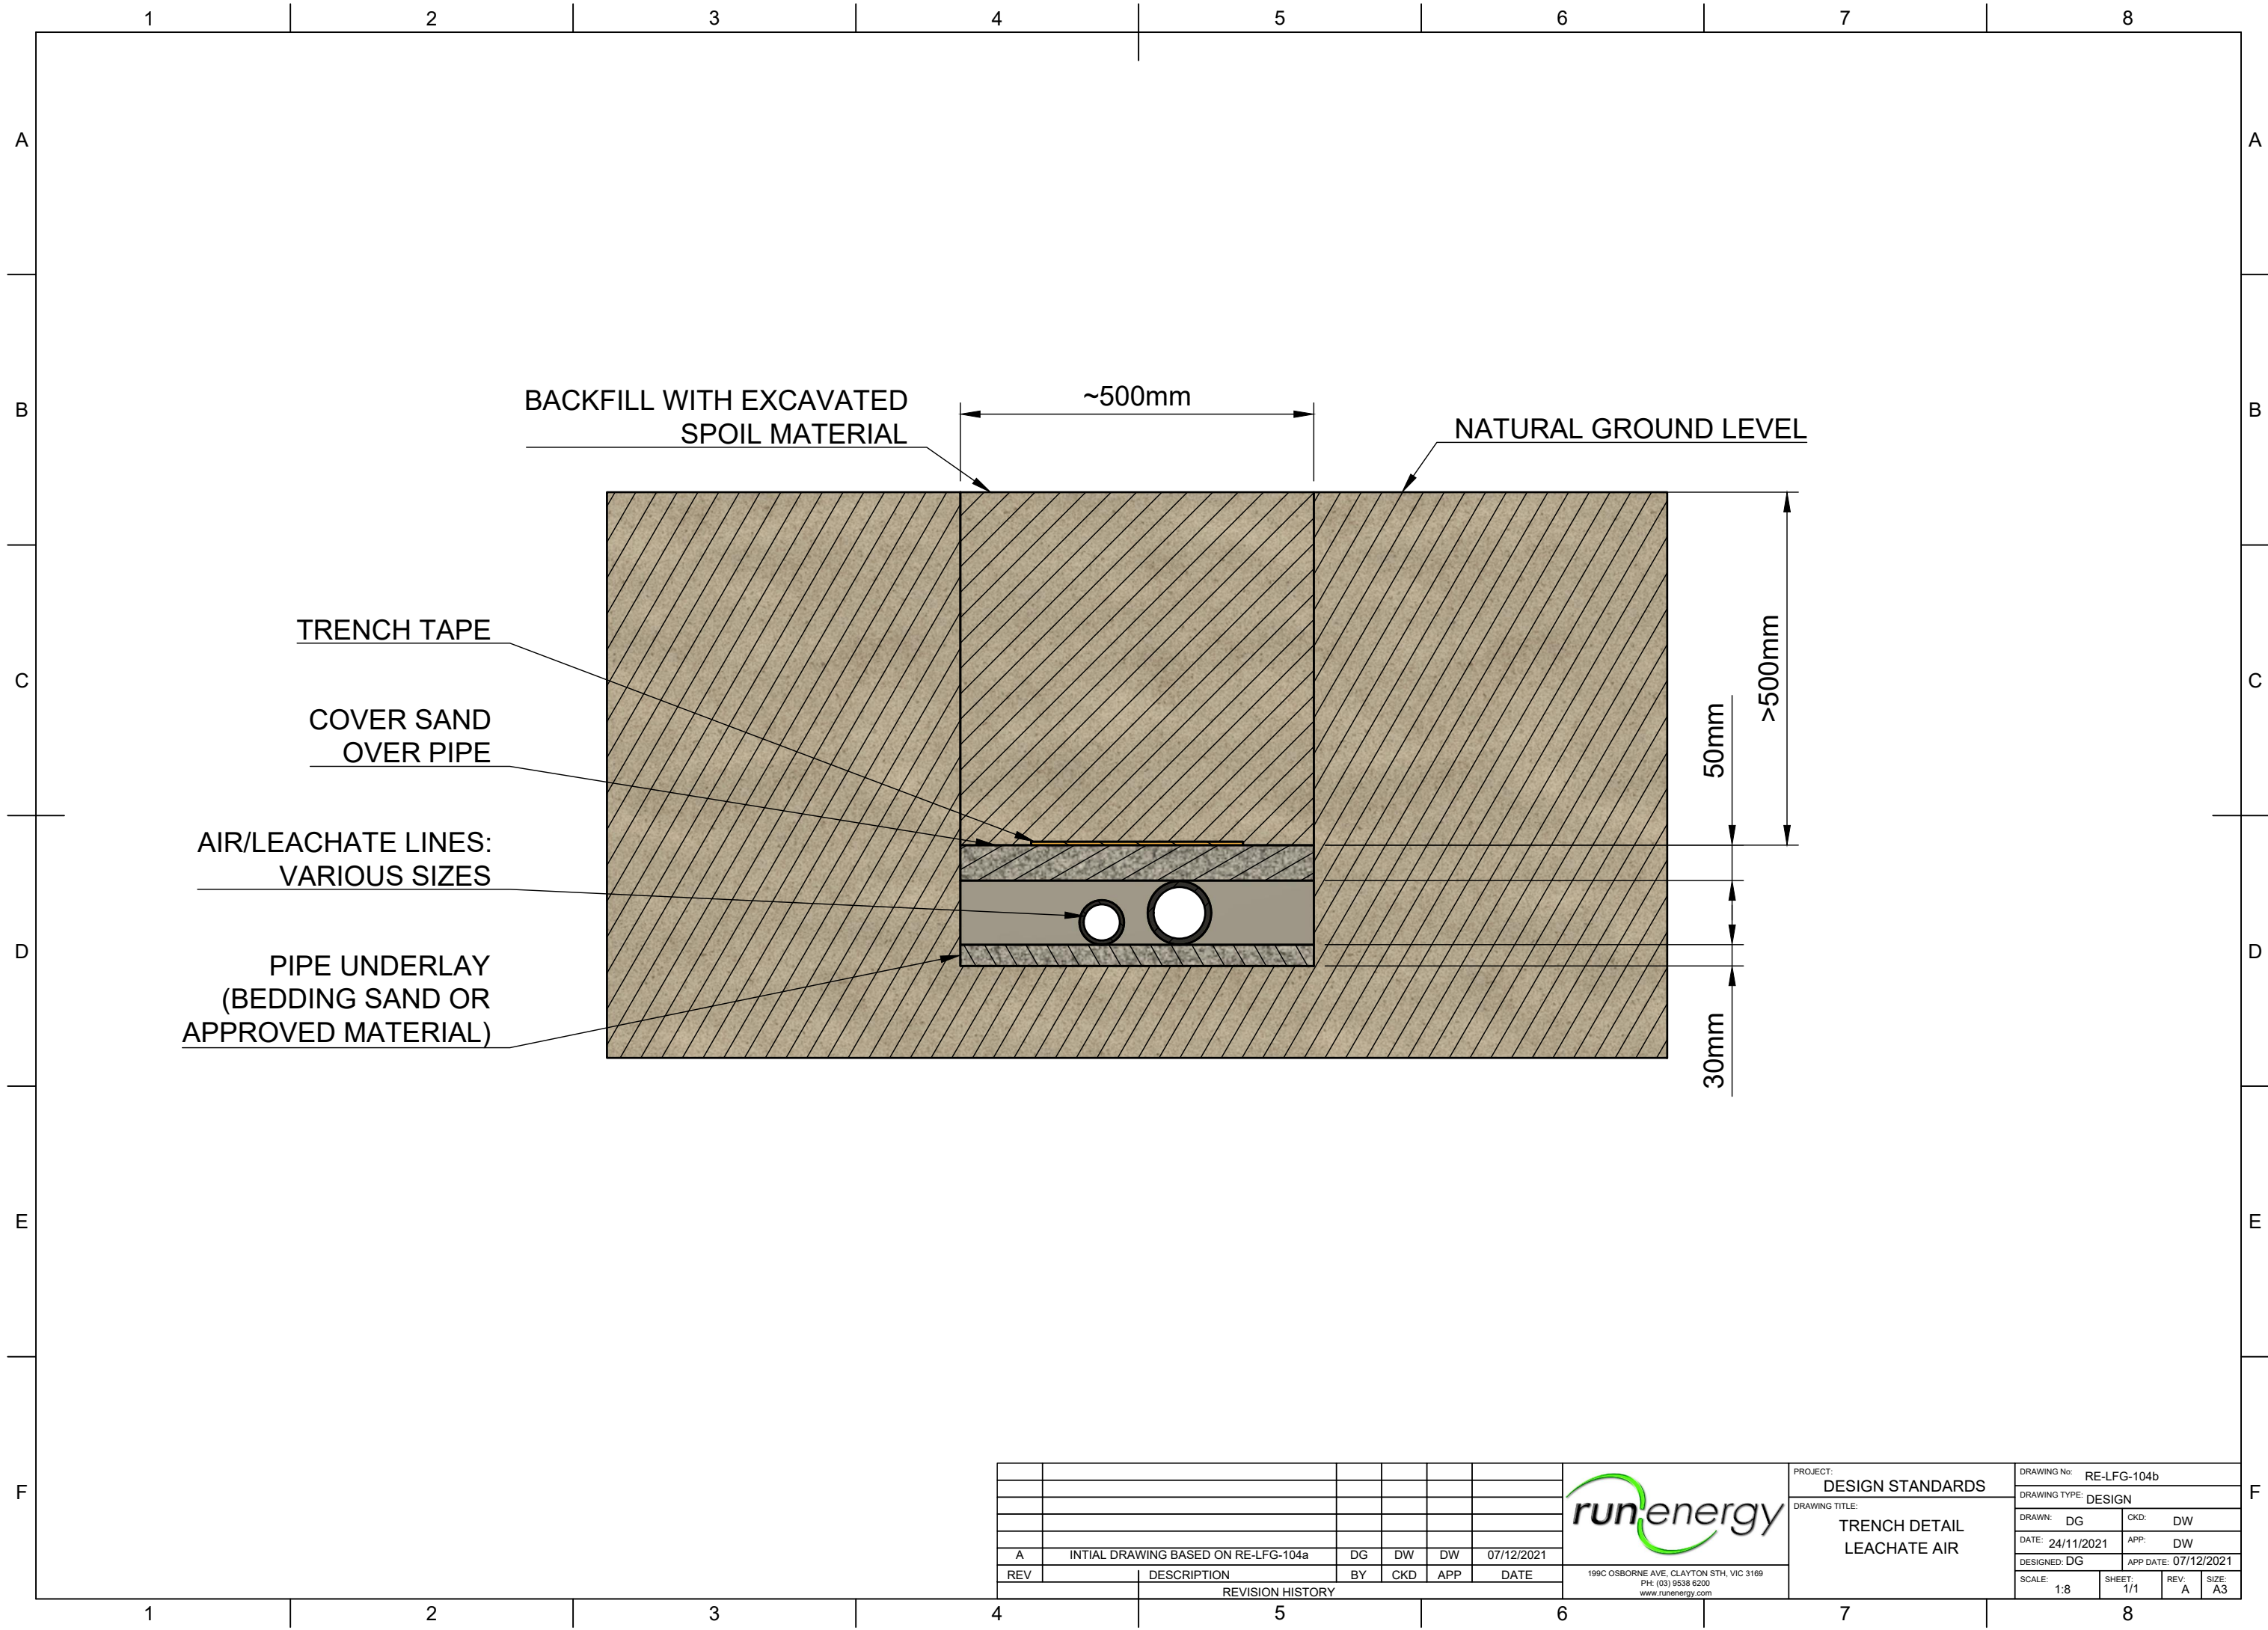


A	INITIAL DRAWING BASED ON RE-LFG-104a		DG	DW	DW	07/12/2021
REV	DESCRIPTION		BY	CKD	APP	DATE
REVISION HISTORY						



199C OSBORNE AVE, CLAYTON STH, VIC 3169
PH: (03) 9538 6200
www.runenergy.com

PROJECT:		DRAWING No: RE-LFG-104b	
DESIGN STANDARDS		DRAWING TYPE: DESIGN	
DRAWING TITLE:		TRENCH DETAIL LEACHATE AIR	
DRAWN: DG	CKD: DW		
DATE: 24/11/2021	APP: DW		
DESIGNED: DG	APP DATE: 07/12/2021		
SCALE: 1:8	SHEET: 1/1	REV: A	SIZE: A3

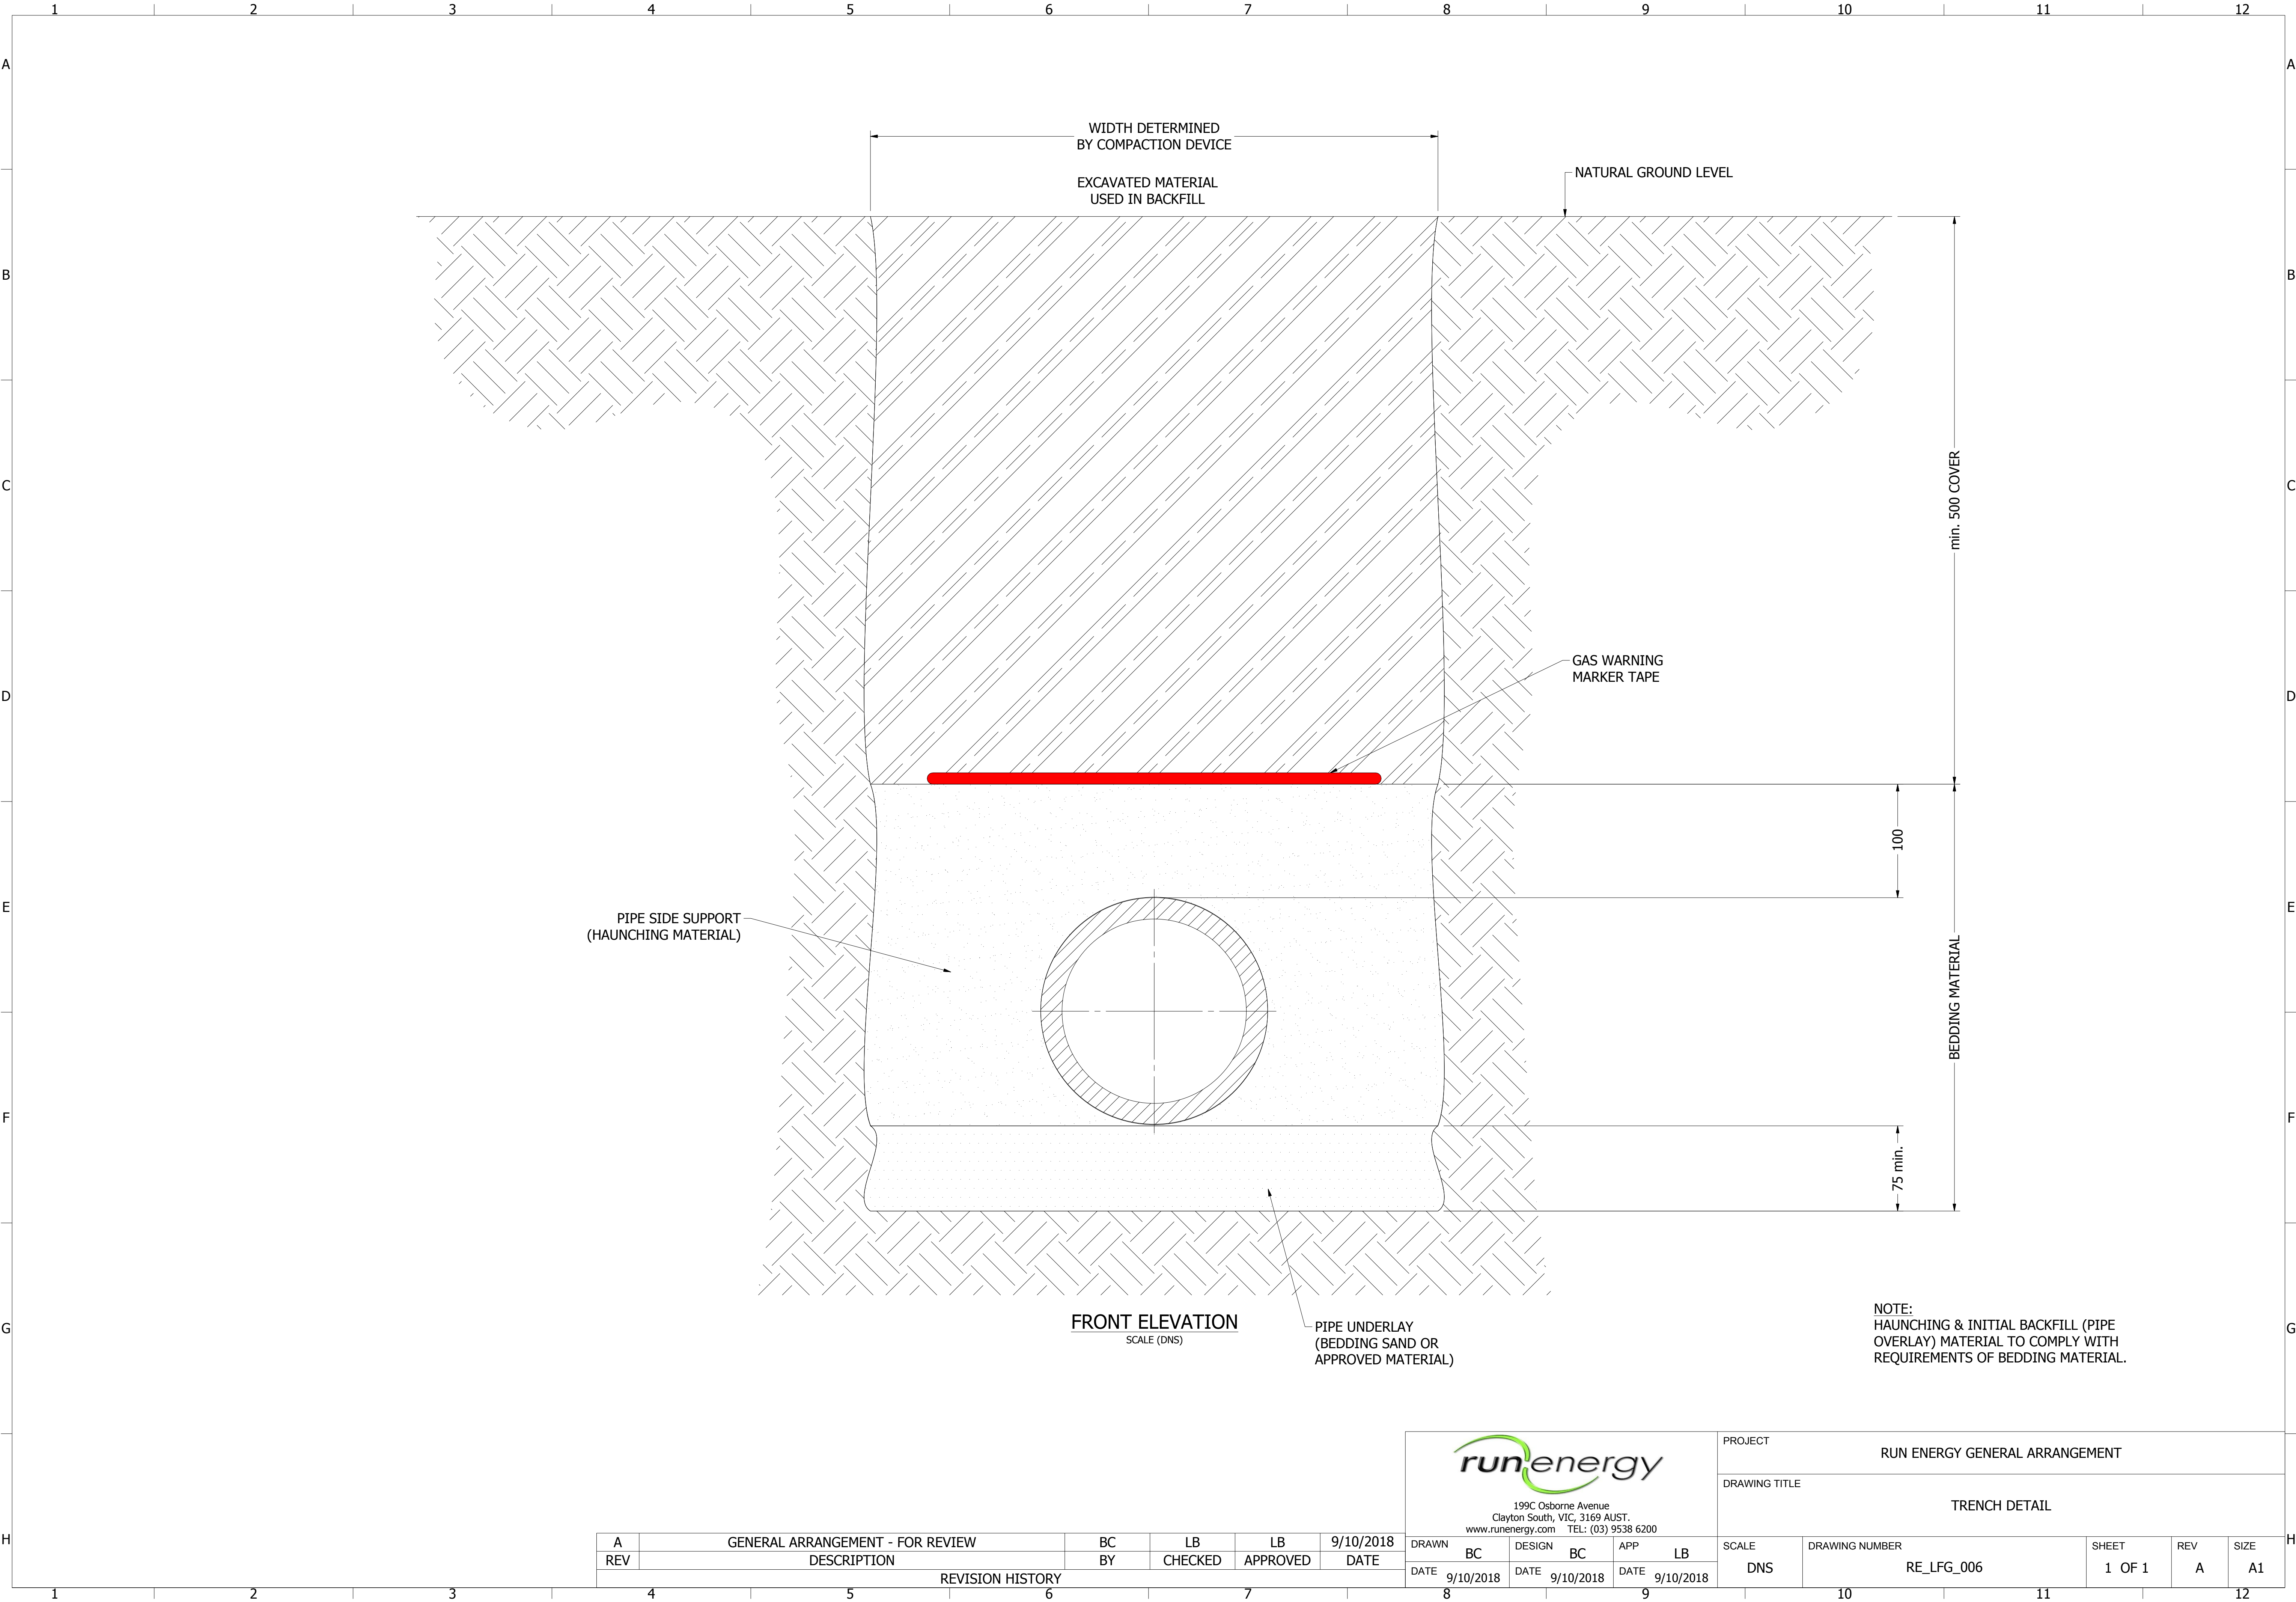

A	GENERAL ARRANGEMENT - FOR REVIEW					BC	LB	LB	9/10/2018	DRAWN			DESIGN	APP	SCALE	DRAWING NUMBER	SHEET	REV	SIZE		
REV	DESCRIPTION					BY	CHECKED	APPROVED	DATE	BC	BC	LB	RE_LFG_006	1 OF 1						A	A1
REVISION HISTORY										DATE	9/10/2018	DATE	9/10/2018	DATE						9/10/2018	



199C Osborne Avenue
Clayton South, VIC, 3169 AUST.
www.runenergy.com TEL: (03) 9538 6200

PROJECT	RUN ENERGY GENERAL ARRANGEMENT		
DRAWING TITLE	TRENCH DETAIL		
SCALE	DNS	DRAWING NUMBER	RE_LFG_006
SHEET	1 OF 1	REV	A
SIZE	A1		