



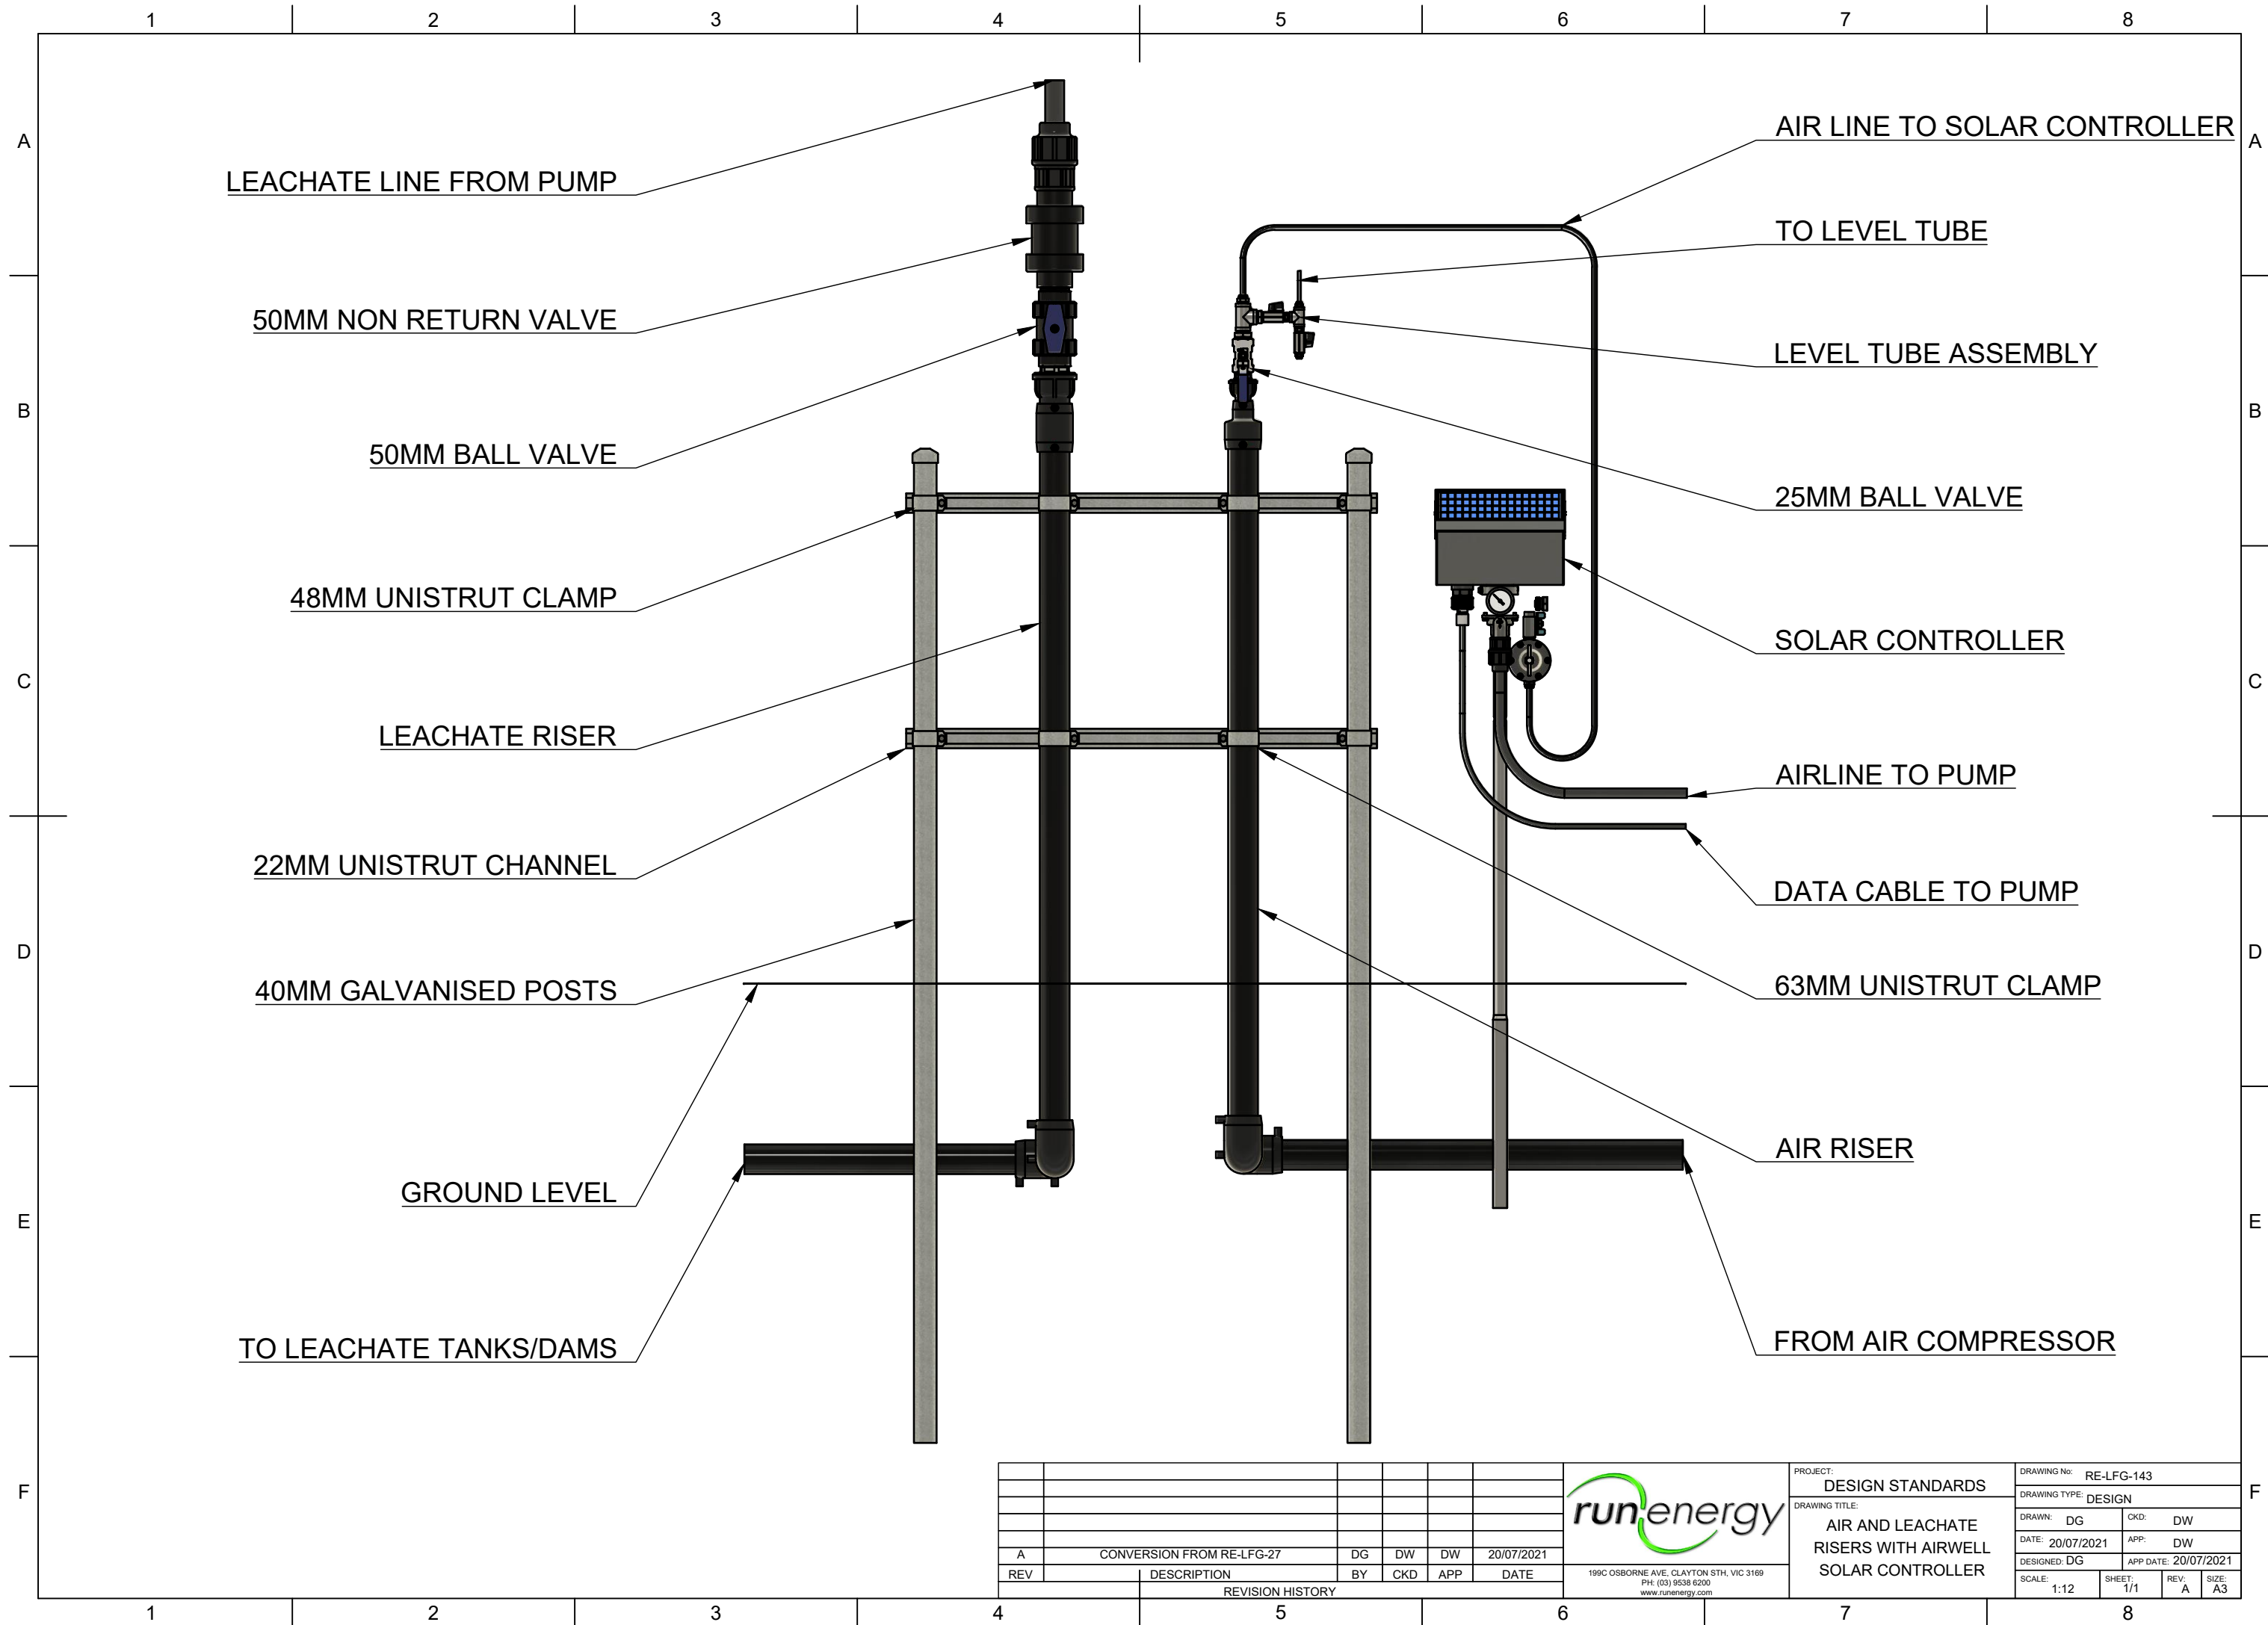

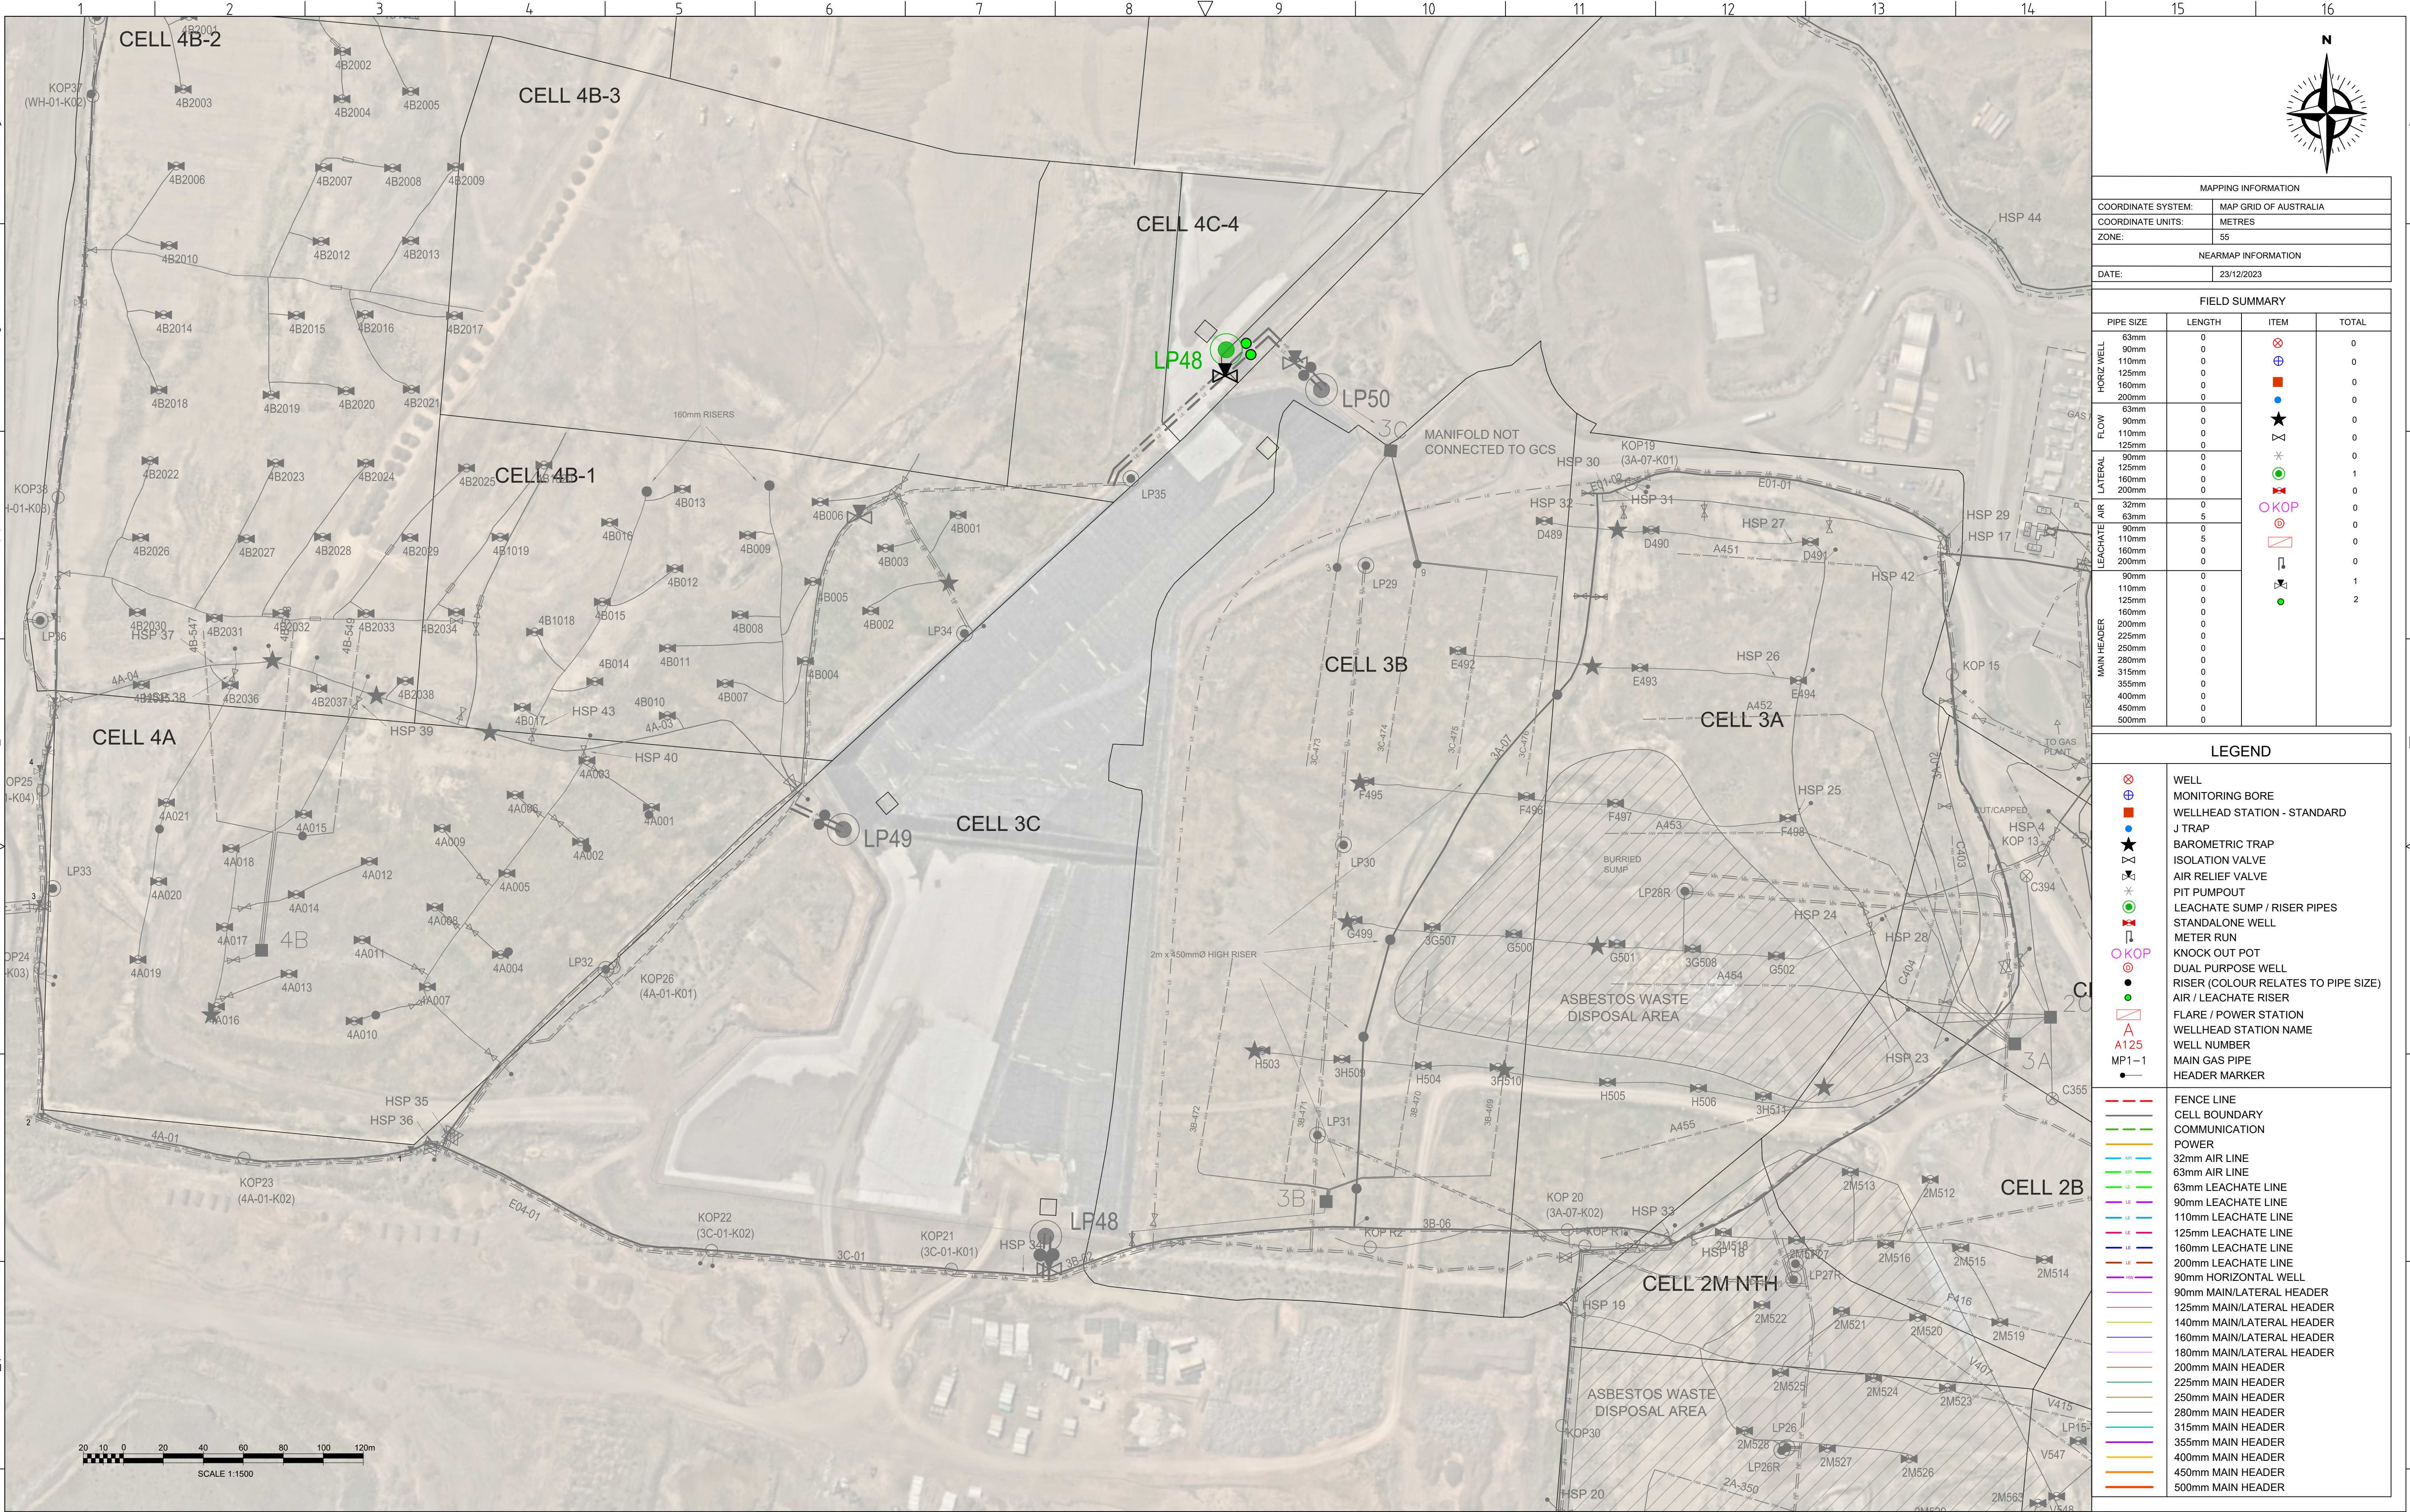

					runenergy 199C OSBORNE AVE, CLAYTON STH, VIC 3169 PH: (03) 9538 6200 www.runenergy.com					PROJECT: MELBOURNE REGIONAL LANDFILL		DRAWING No: 015-DN-031					
										DRAWING TITLE: LEACHATE COLLECTION SYSTEM INSTALLATION CELL 4C-4		DRAWING TYPE: DESIGN					
										DRAWN: ZB		CKD: RC					
										DATE: 07/03/2024		APP: RC					
										DESIGNED: RC		APP DATE: 07/03/2024					
										SCALE: 1:1500		SHEET: 1 of 1		REV: A		SIZE: A1	

REVISION HISTORY								
REV	DESCRIPTION				BY	CKD	APP	DATE
A	AIR AND LEACHATE INSTALLATION				ZB	RC	RC	07/03/2024

1	2	3	4	5	6	7	8	△	9	10	11	12	13	14	15	16
---	---	---	---	---	---	---	---	---	---	----	----	----	----	----	----	----