


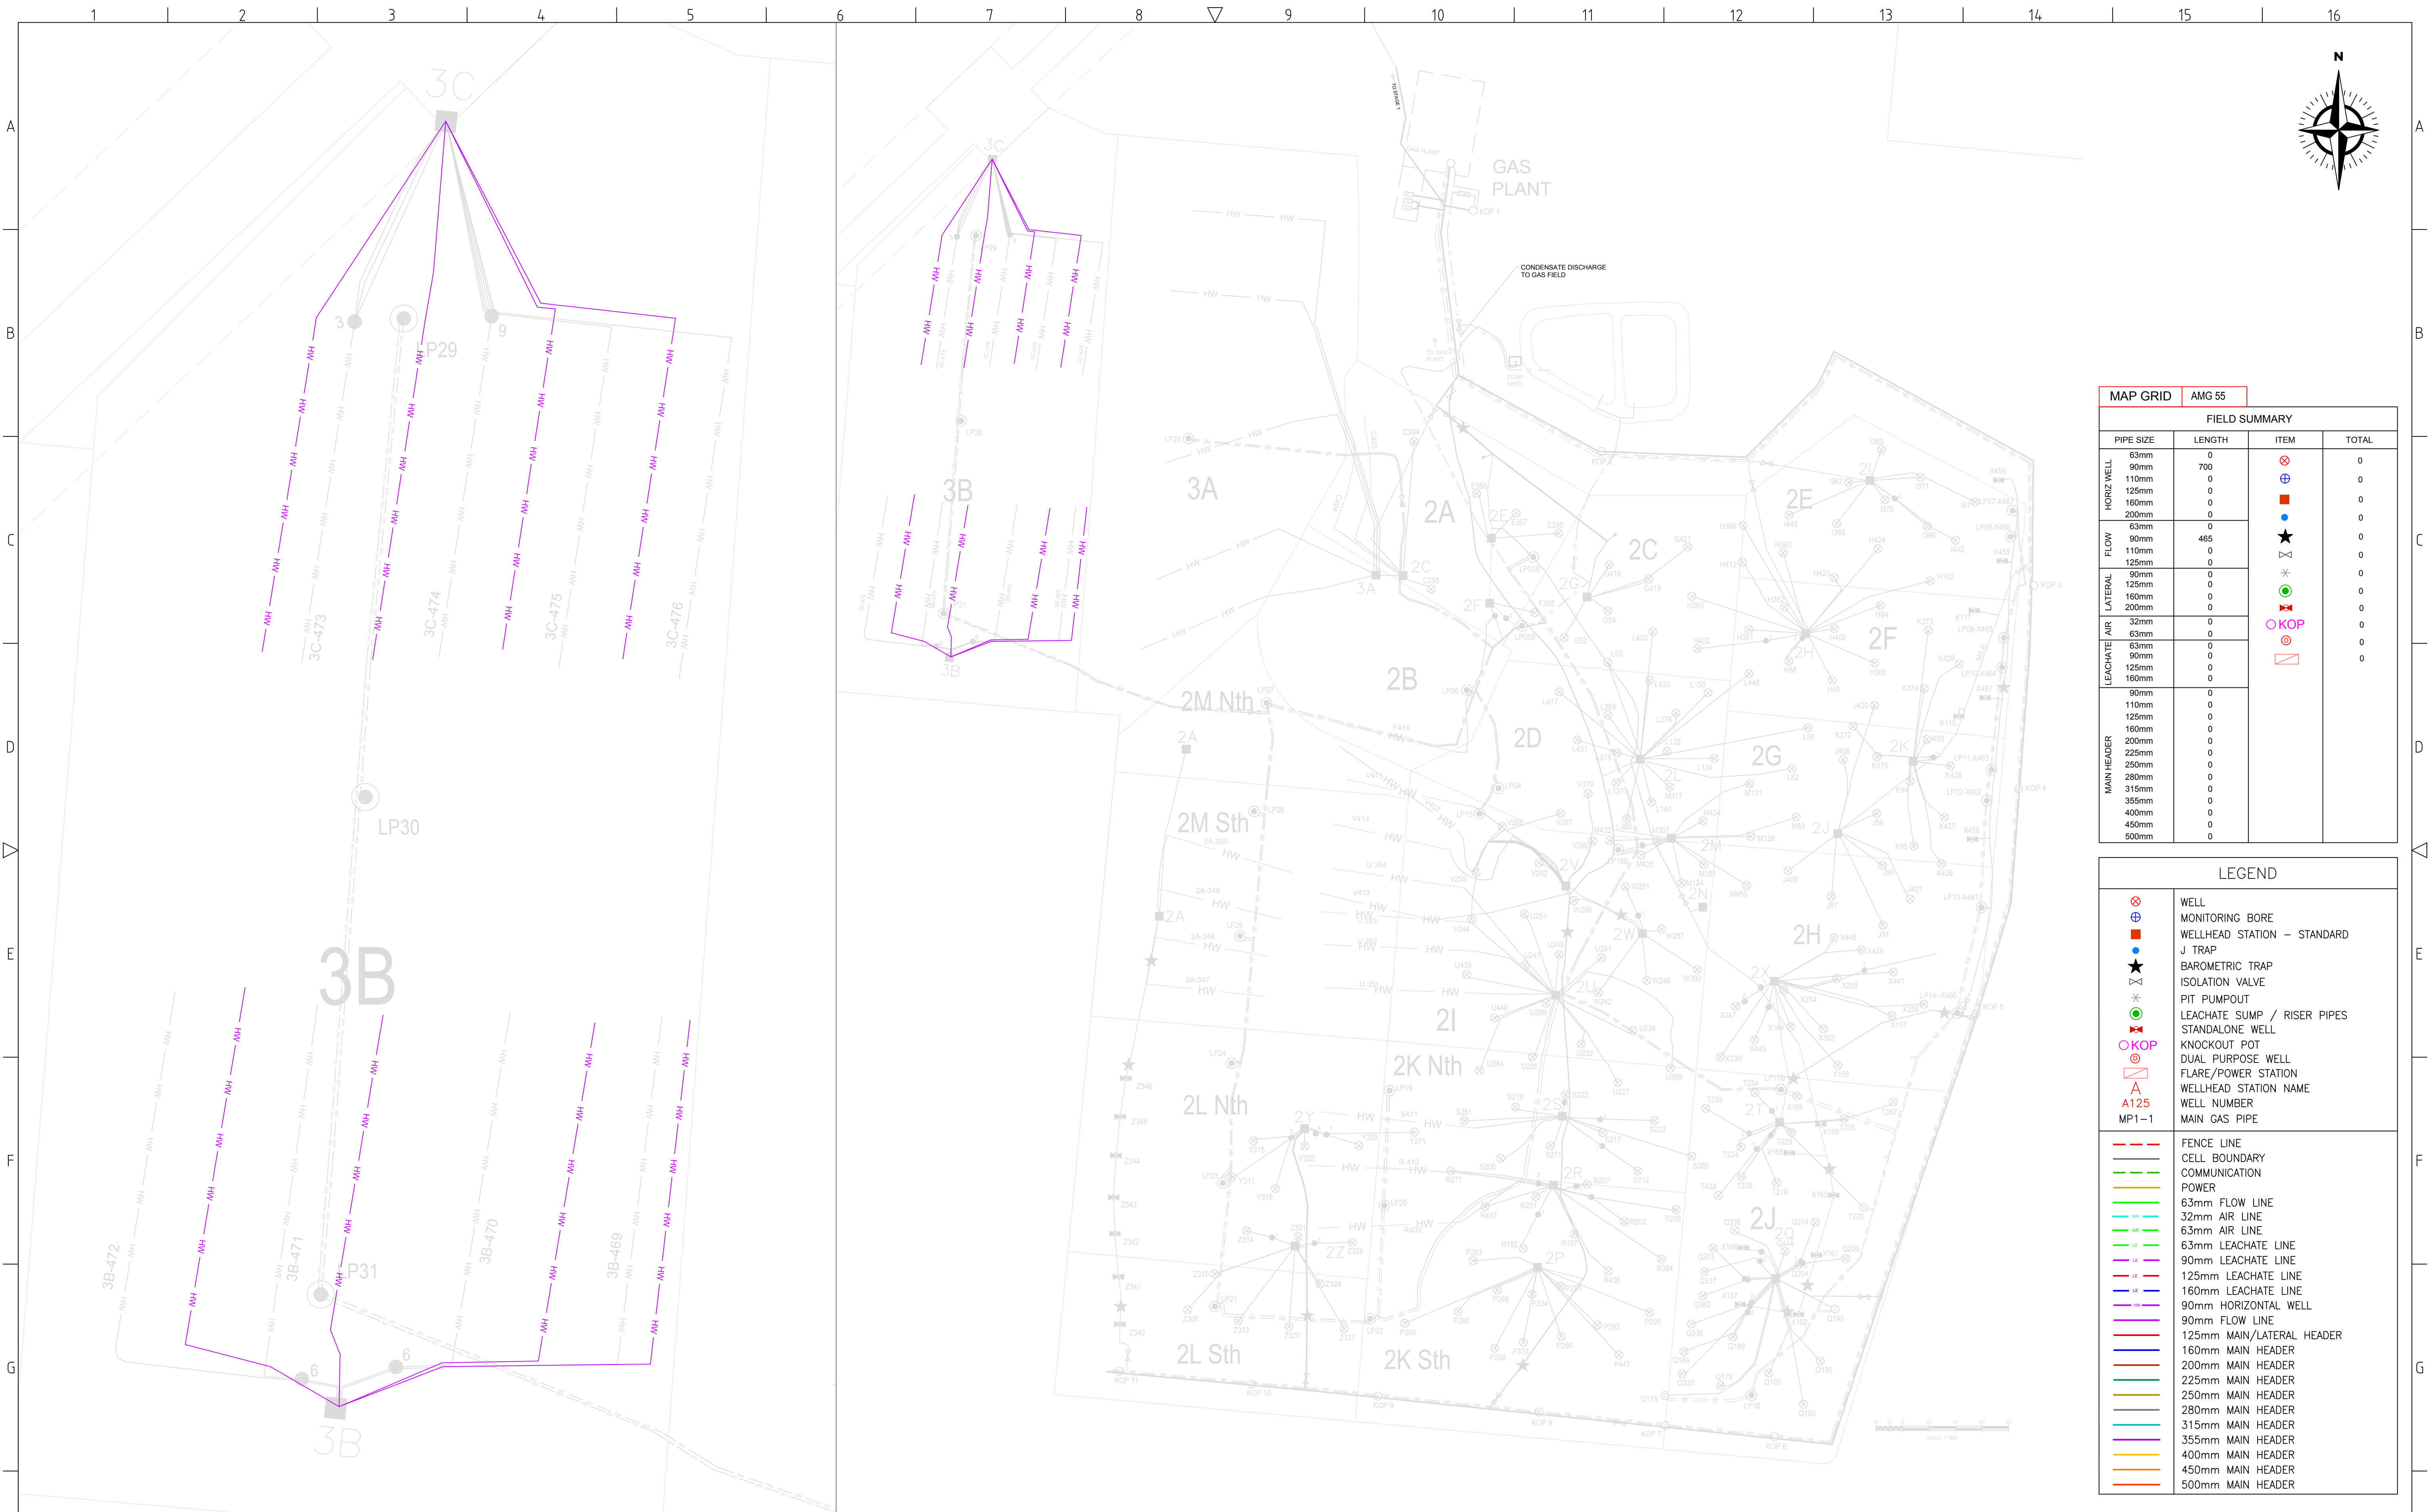

MAP GRID		AMG 55		
FIELD SUMMARY				
PIPE SIZE		LENGTH	ITEM	TOTAL
HORIZ WELL	63mm	0	⊗	0
	90mm	700	⊕	0
	110mm	0	⊕	0
	125mm	0	●	0
	160mm	0	●	0
FLOW	200mm	0	●	0
	63mm	0	★	0
	90mm	465	★	0
	110mm	0	✕	0
	125mm	0	✕	0
LATERAL	90mm	0	✱	0
	125mm	0	✱	0
	160mm	0	✱	0
	200mm	0	✱	0
	32mm	0	✱	0
AIR	63mm	0	OKOP	0
	63mm	0	⊗	0
	63mm	0	⊗	0
	90mm	0	⊗	0
	125mm	0	⊗	0
LEACHATE	160mm	0	⊗	0
	90mm	0	⊗	0
	110mm	0	⊗	0
	125mm	0	⊗	0
	160mm	0	⊗	0
MAIN HEADER	90mm	0	⊗	0
	110mm	0	⊗	0
	125mm	0	⊗	0
	160mm	0	⊗	0
	200mm	0	⊗	0
	225mm	0	⊗	0
	250mm	0	⊗	0
	280mm	0	⊗	0
	315mm	0	⊗	0
	355mm	0	⊗	0
	400mm	0	⊗	0
	450mm	0	⊗	0
	500mm	0	⊗	0

LEGEND	
⊗	WELL
⊕	MONITORING BORE
⊕	WELLHEAD STATION - STANDARD
●	J TRAP
★	BAROMETRIC TRAP
✱	ISOLATION VALVE
✱	PIT PUMPOUT
⊗	LEACHATE SUMP / RISER PIPES
⊗	STANDALONE WELL
⊗	KNOCKOUT POT
⊗	DUAL PURPOSE WELL
⊗	FLARE/POWER STATION
A	WELLHEAD STATION NAME
A125	WELL NUMBER
MP1-1	MAIN GAS PIPE
---	FENCE LINE
---	CELL BOUNDARY
---	COMMUNICATION
---	POWER
---	63mm FLOW LINE
---	32mm AIR LINE
---	63mm AIR LINE
---	63mm LEACHATE LINE
---	90mm LEACHATE LINE
---	125mm LEACHATE LINE
---	160mm LEACHATE LINE
---	90mm HORIZONTAL WELL
---	90mm FLOW LINE
---	125mm MAIN/LATERAL HEADER
---	160mm MAIN HEADER
---	200mm MAIN HEADER
---	225mm MAIN HEADER
---	250mm MAIN HEADER
---	280mm MAIN HEADER
---	315mm MAIN HEADER
---	355mm MAIN HEADER
---	400mm MAIN HEADER
---	450mm MAIN HEADER
---	500mm MAIN HEADER

H						O	2L CELL REDRILLS				BC	LB	LB	24.5.2018	 199C OSBORNE AVE, CLAYTON STH, VIC 3169 PH: (03) 9538 6200 www.runenergy.com	PROJECT: MELBOURNE REGIONAL LANDFILL DRAWING TITLE: MRL-GCS CELL 3B HORIZONTALS	DRAWING No: MRL-GCS-002														
						N	MRL FLOW LINE REPLACEMENTS_9 WELLS				BC	LB	LB	24.5.2018			DRAWING TYPE: DESIGN														
						M	CELL 3B HORIZONTALS AS BUILT				BC	LB	LB	7.5.2018			DRAWN: BC		CKD: LB												
	Q	MRL CELL 3B HORIZONTAL DESIGN				BC	LB	LB	18.7.2018	L	CELL 3B AIR & LEACHATE AS BUILT						BC	LB	LB	7.5.2018	DATE: 18.7.2018		APP: LB								
	P	MRL FLOWLINES ADDED/2L CELL REDRILLS				BC	LB	LB	24.5.2018	K	3A WELL DESIGN						BC	LB	LB	25.1.2018	DESIGNED: LB		APP DATE: 18.7.2018								
	REV	DESCRIPTION				BY	CKD	APP	DATE	REV	DESCRIPTION						BY	CKD	APP	DATE	SCALE: DNS		SHEET: 3		REV: Q		SIZE: A1				
REVISION HISTORY										REVISION HISTORY										REVISION HISTORY											
1		2		3		4		5		6		7		8		9		10		11		12		13		14		15		16	