


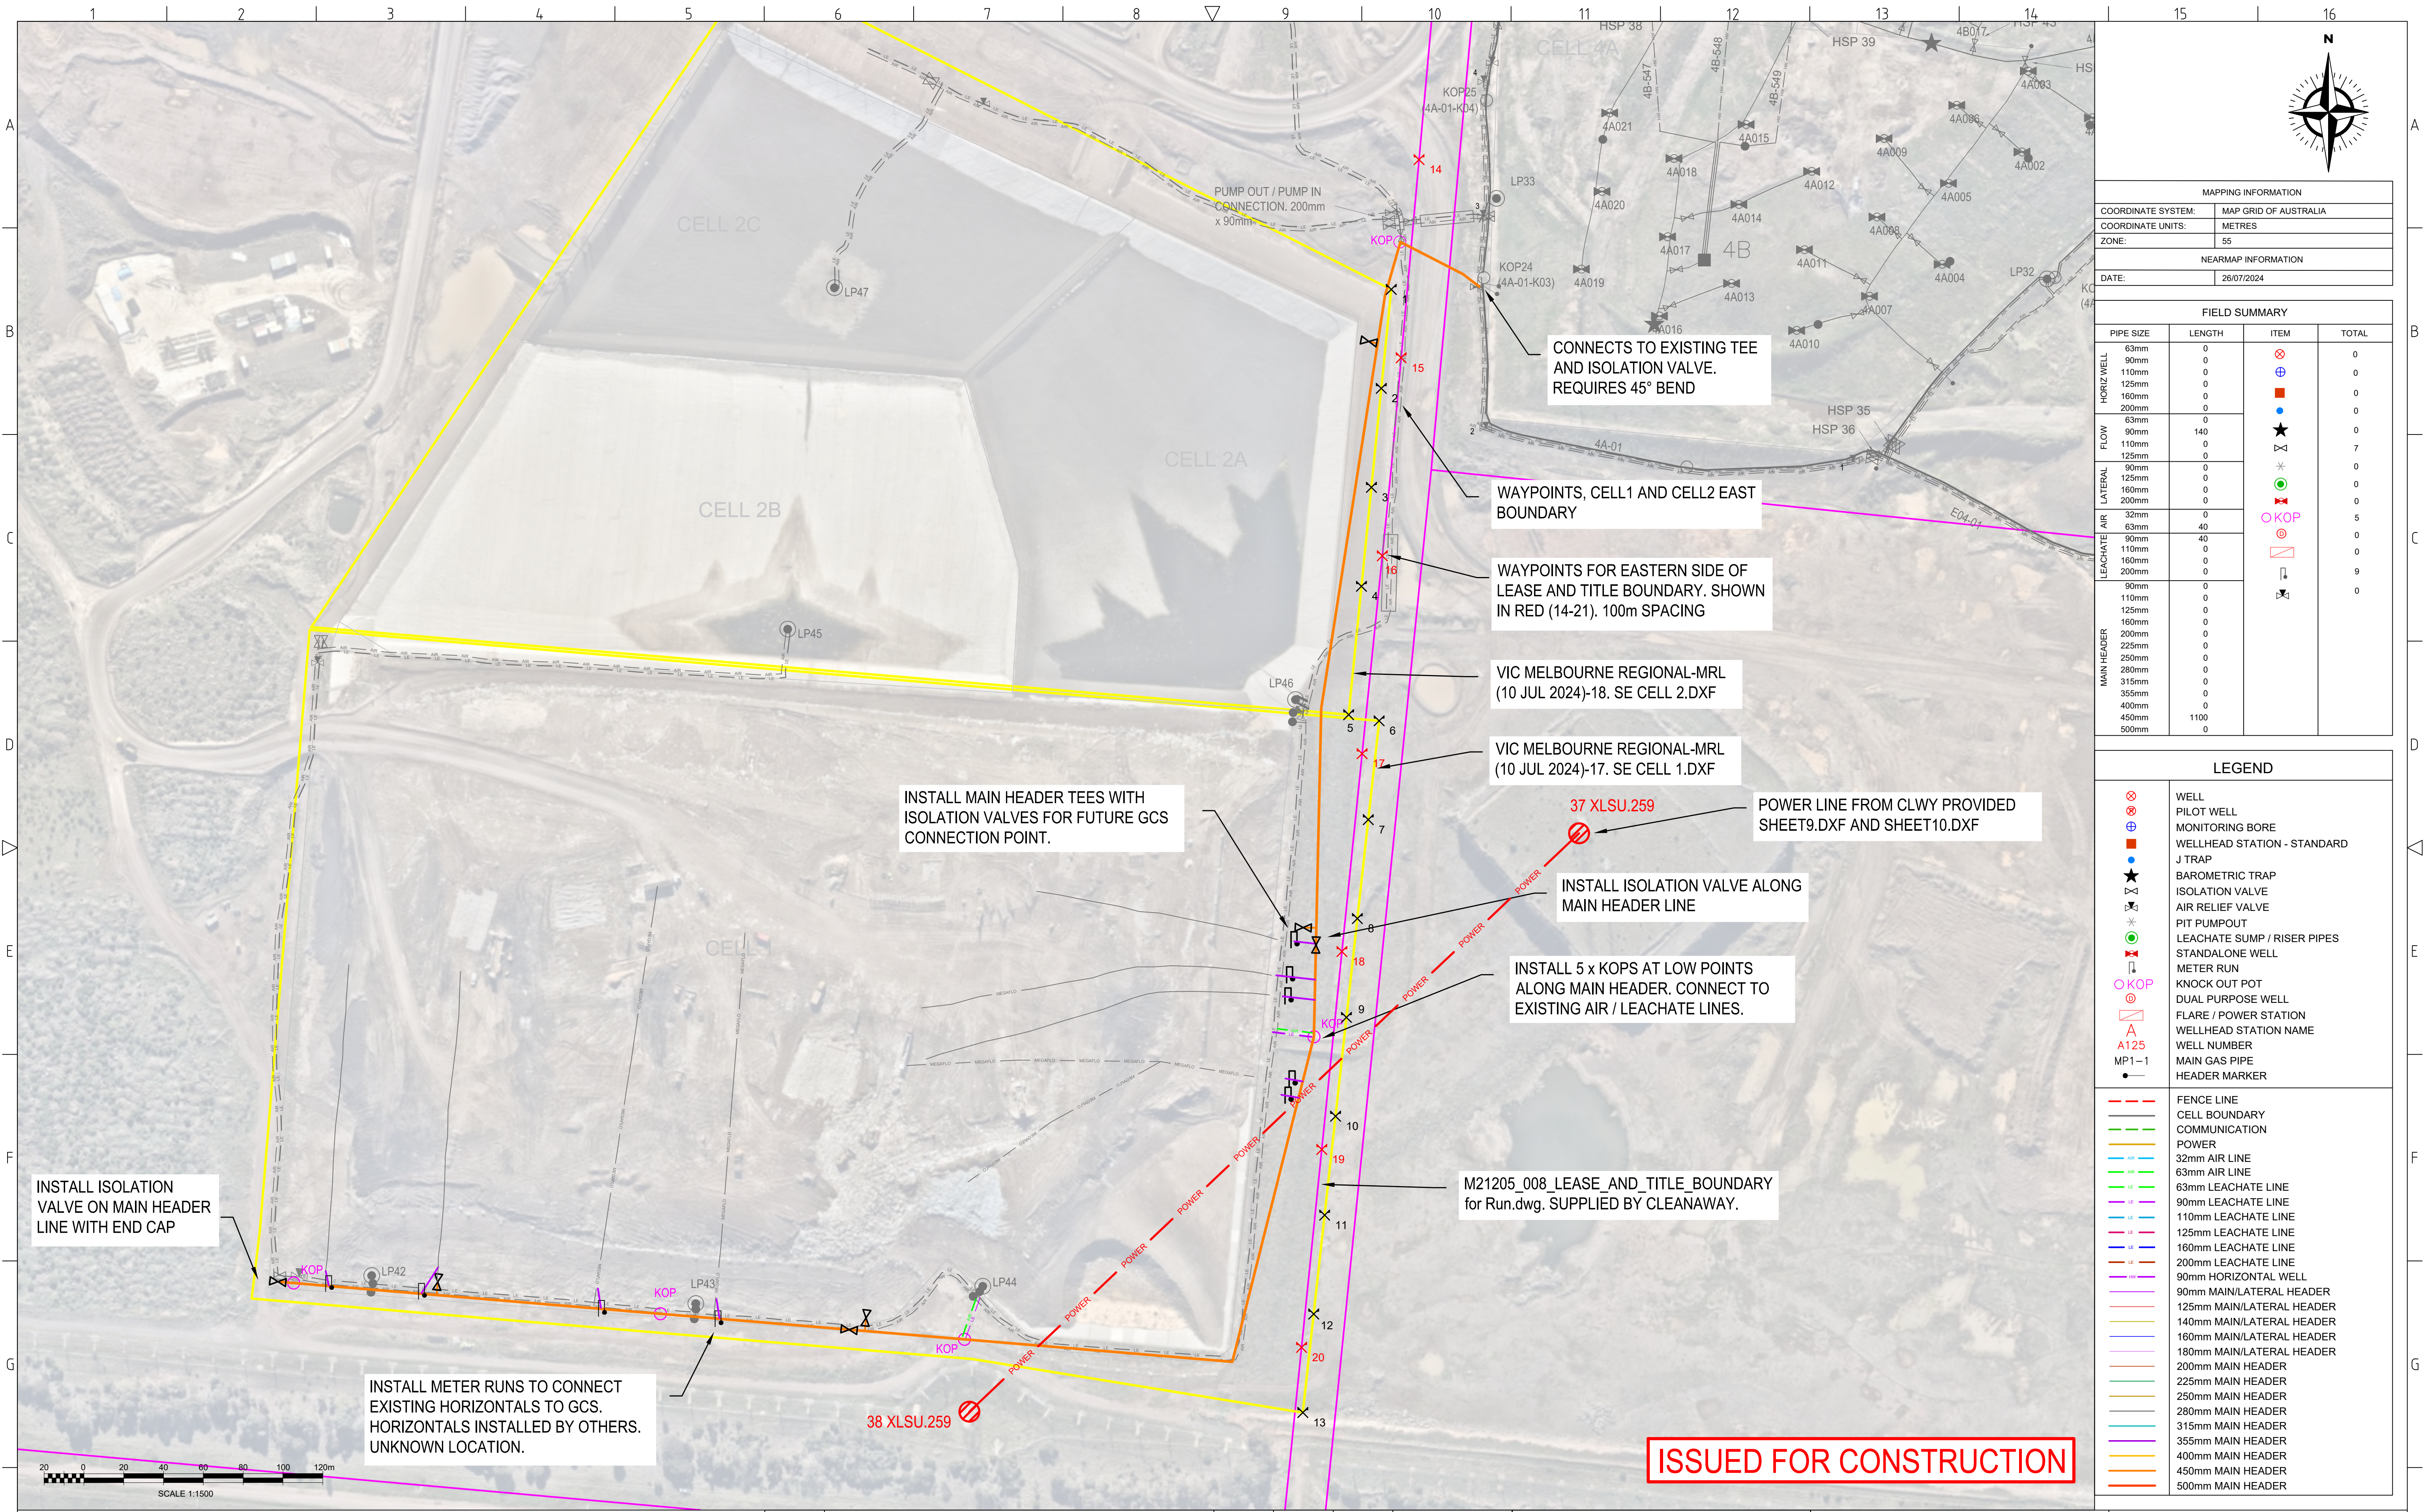

MAPPING INFORMATION	
COORDINATE SYSTEM:	MAP GRID OF AUSTRALIA
COORDINATE UNITS:	METRES
ZONE:	55
NEARMAP INFORMATION	
DATE:	26/07/2024

FIELD SUMMARY			
PIPE SIZE	LENGTH	ITEM	TOTAL
HORIZ WEL	63mm	⊗	0
	90mm	⊕	0
	110mm	⊕	0
	125mm	⊕	0
	160mm	⊕	0
FLOW	200mm	⊕	0
	63mm	★	0
	90mm	★	140
	110mm	★	0
	125mm	★	7
LATERAL	90mm	✱	0
	125mm	✱	0
	160mm	✱	0
	200mm	✱	0
	32mm	✱	5
LEACHATE	63mm	✱	40
	90mm	✱	0
	110mm	✱	0
	160mm	✱	0
	200mm	✱	9
MAIN HEADER	90mm	✱	0
	110mm	✱	0
	125mm	✱	0
	160mm	✱	0
	200mm	✱	0
	225mm	✱	0
	250mm	✱	0
	280mm	✱	0
	315mm	✱	0
	355mm	✱	0
	400mm	✱	0
	450mm	✱	1100
	500mm	✱	0

LEGEND	
⊗	WELL
⊕	PILOT WELL
⊕	MONITORING BORE
⊕	WELLHEAD STATION - STANDARD
⊕	J TRAP
★	BAROMETRIC TRAP
✱	ISOLATION VALVE
✱	AIR RELIEF VALVE
✱	PIT PUMPOUT
✱	LEACHATE SUMP / RISER PIPES
✱	STANDALONE WELL
✱	METER RUN
✱	KNOCK OUT POT
✱	DUAL PURPOSE WELL
✱	FLARE / POWER STATION
✱	WELLHEAD STATION NAME
✱	WELL NUMBER
✱	MAIN GAS PIPE
✱	HEADER MARKER

---	FENCE LINE
---	CELL BOUNDARY
---	COMMUNICATION
---	POWER
---	32mm AIR LINE
---	63mm AIR LINE
---	63mm LEACHATE LINE
---	90mm LEACHATE LINE
---	110mm LEACHATE LINE
---	125mm LEACHATE LINE
---	160mm LEACHATE LINE
---	200mm LEACHATE LINE
---	90mm HORIZONTAL WELL
---	90mm MAIN/LATERAL HEADER
---	125mm MAIN/LATERAL HEADER
---	140mm MAIN/LATERAL HEADER
---	160mm MAIN/LATERAL HEADER
---	180mm MAIN/LATERAL HEADER
---	200mm MAIN HEADER
---	225mm MAIN HEADER
---	250mm MAIN HEADER
---	280mm MAIN HEADER
---	315mm MAIN HEADER
---	355mm MAIN HEADER
---	400mm MAIN HEADER
---	450mm MAIN HEADER
---	500mm MAIN HEADER

H	H	ADDED LEASE AND TITLE BOUNDARY,WAYPOINTS				10/09/2024
	G	REMOVED WORKS APPROVAL BOUNDARY				09/09/2024
	F	ISSUED FOR CONSTRUCTION				06/09/2024
	E	ADDED WORKS APPROVAL BOUNDARY				
	D	ADDED POWERLINES				
	REV	DESCRIPTION	BY	CKD	APP	DATE
REVISION HISTORY						



199C OSBORNE AVE, CLAYTON STH, VIC 3169
PH: (03) 9538 6200
www.runenergy.com

PROJECT:	MELBOURNE REGIONAL LANDFILL
DRAWING TITLE:	GAS COLLECTION SYSTEM INSTALLATION

DRAWING No:		0015-DN-034	
DRAWING TYPE:		DESIGN	
DRAWN:	ZB	CKD:	RC
DATE:	10/09/2024	APP:	RC
DESIGNED:	RC	APP DATE:	10/09/2024
SCALE:	1:1500	SHEET:	1 of 1
		REV:	H
		SIZE:	A1
15		16	